



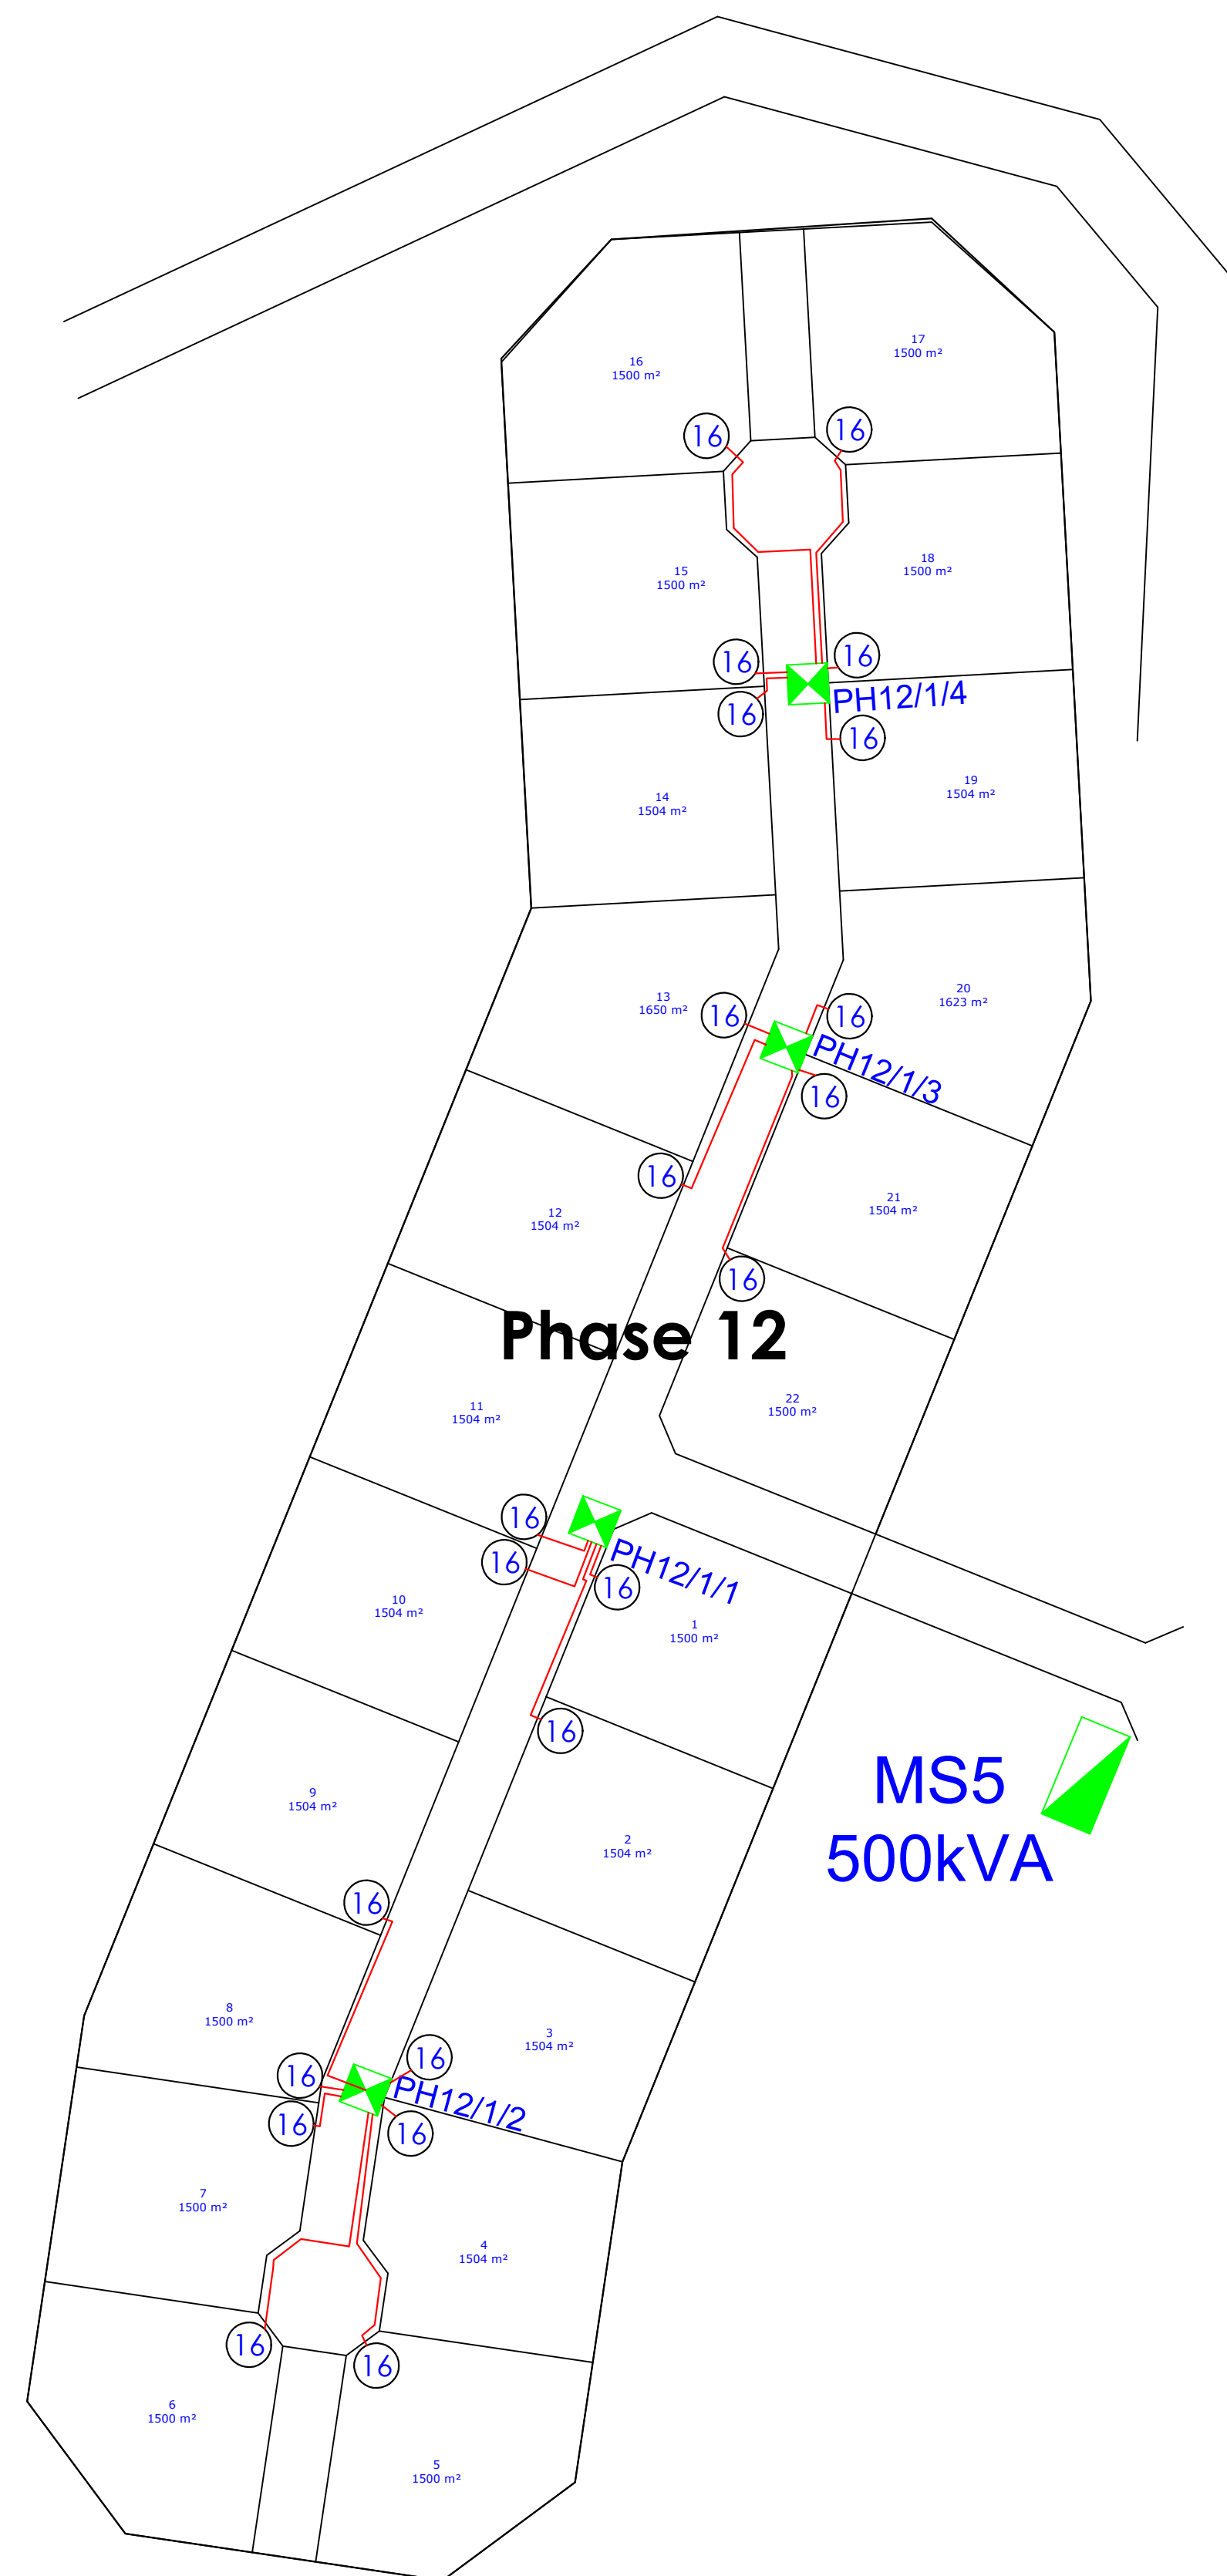

LEGEND:	
	MINI SUB
	NEW R.M.U
	KIOSK
	4Core Cu PVC SWA UNDERGROUND CABLE
	4Core Cu PVC SWA UNDERGROUND CABLE 95mm2

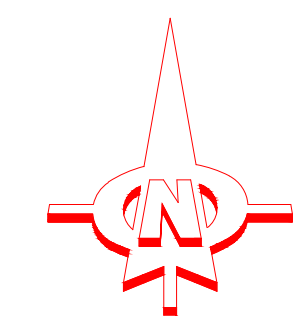

MOSSEL BAY
MUNICIPALITY



CVW MEGANIES EN ELEKTRIES
CVW MECHANICAL AND ELECTRICAL

RAADGEWENDE MEGANESE & ELEKTRIESE INGENIEURS
CONSULTING MECHANICAL & ELECTRICAL ENGINEERS

□ MOSSELBAY P.O. BOX 281 HARTENBOS 6520 TEL. (044)6912074
□ BELVILLE P.O. BOX 1889 BELVILLE 7535 TEL. (021)9454501

PROJEC / PROJECT
OUTENIQUASBOSCH

TEKENING BESKRYFING / DRAWING DESCRIPTION
SERVICE CONNECTIONS LAYOUT
PHASE 12

TEKENING NR. / DRAWING NO.	REVISION
ME1589/12/3	AB

SKAL SCALE	1:1000 (A1)	INGEGENIEUR CHECKED	J.B. SNYMAN
LEER Nr. FILE No.	ME	CAD NAAM CAD NAME	
DATUM DATE	01/02/2022	GETEKEN DRAWN	J.v.R.