


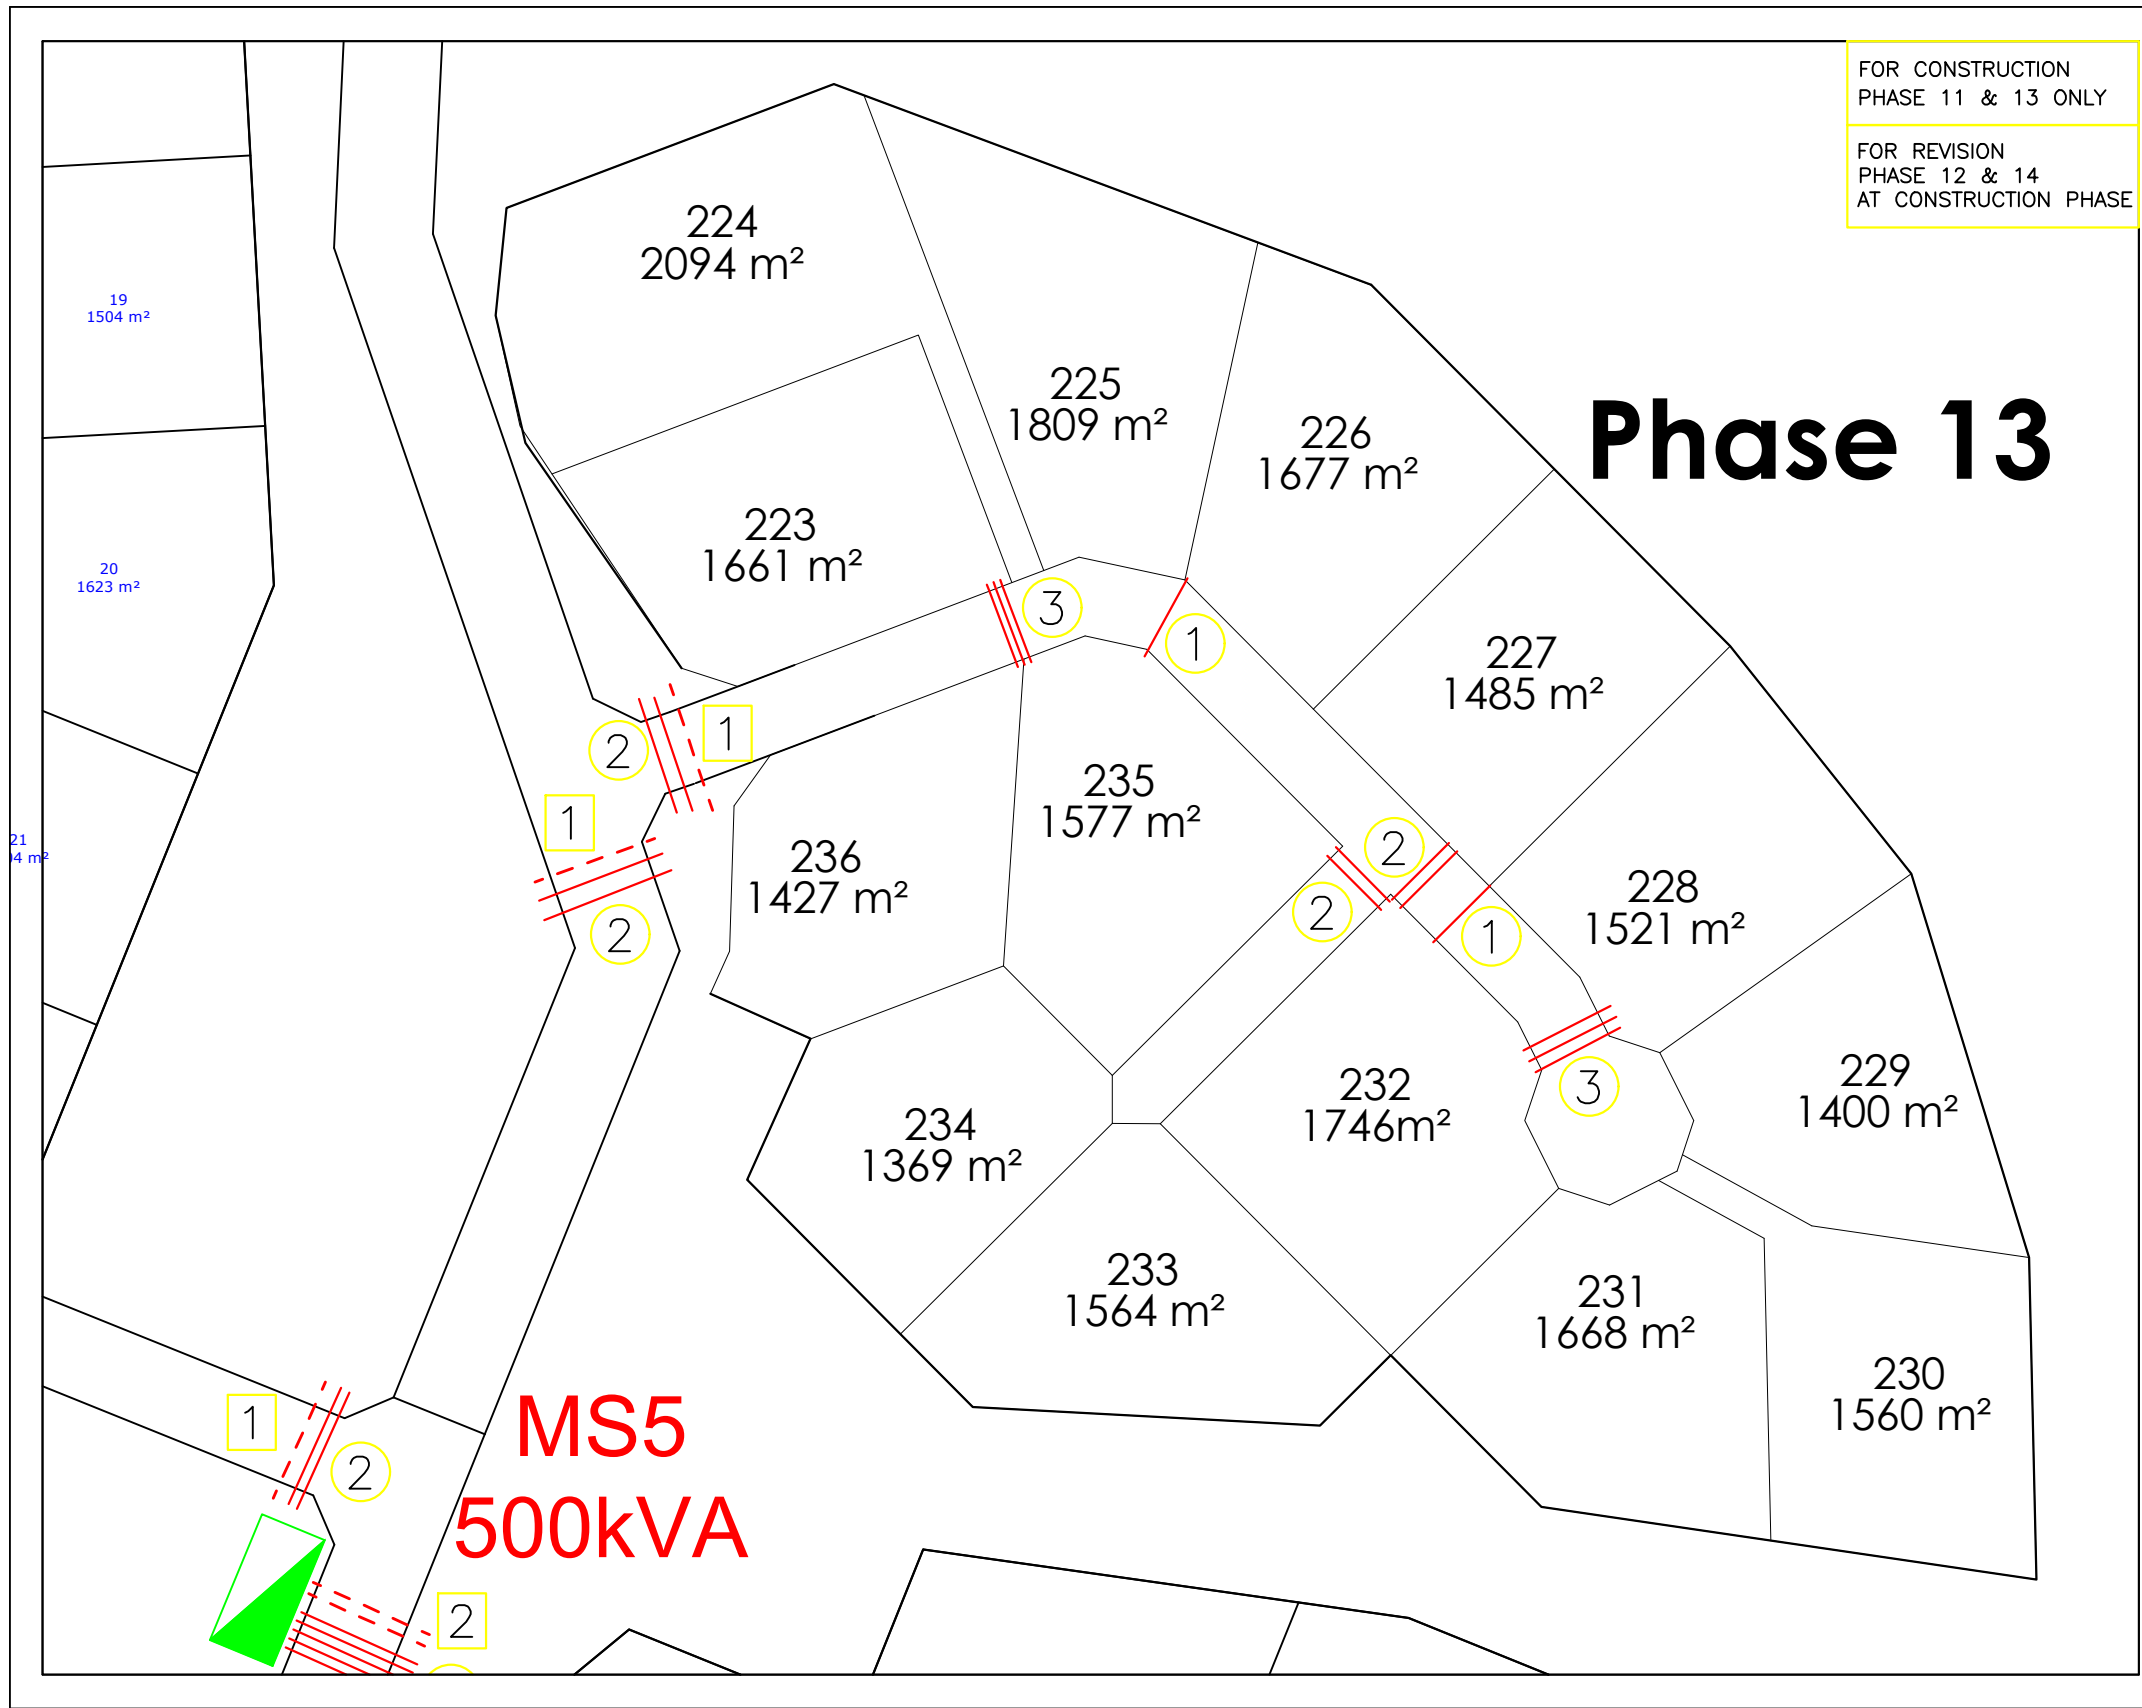

LEGEND:		
	MINI SUB	
	1	160mm SLEEVE
	2	110mm SLEEVE
○ VOOR KONTRAK IN AANWING NIEDE BEFORE CONTRACT COMMENCED		
▲ NA KONTRAK IN AANWING GENEDE HET AFTER CONTRACT HAS COMMENCED		
Nr. No.	DATUM DATE	WYSIGINGS AMENDMENTS
0	13/05/22	ELECTRICAL + FIBRE SEPARATE FROM WATER LINES. FIBRE TO BE ADDED
1	20/05/22	ADD SLEEVE FOR FIBRE ROAD CROSSING



MOSSEL BAY
MUNICIPALITY

CESA
CYW MEGANIES EN ELEKTRIES
CYW MECHANICAL AND ELECTRICAL
RADIOGENE MECHANIESE & ELEKTRIESE INGENIEURS
CONSULTING MECHANICAL & ELECTRICAL ENGINEERS
P.O. BOX 281 WATKENS 6520 TEL. (044)8612074
P.O. BOX 1889 BELVILLE 7535 TEL. (021)9454501

PROJEN / PROJECT
OUTENIQUASBOSCH

TEKENING BESKRYFING / DRAWING DESCRIPTION
SLEEVE LAYOUT
PHASE 13 – AS BUILD

TEKENING NR. / DRAWING NO.	REVISION
ME1589/11&13/4	AB

SKALA SCALE	1:1000 (A3)	INGESKAND CHECKED	J.B. SHYMAN
LEER NR. FILE NO.	ME	ONTWIKKEL DESIGNER	
DATUM DATE	08/05/2023	GETEKEN DRAWN	J.v.R.