



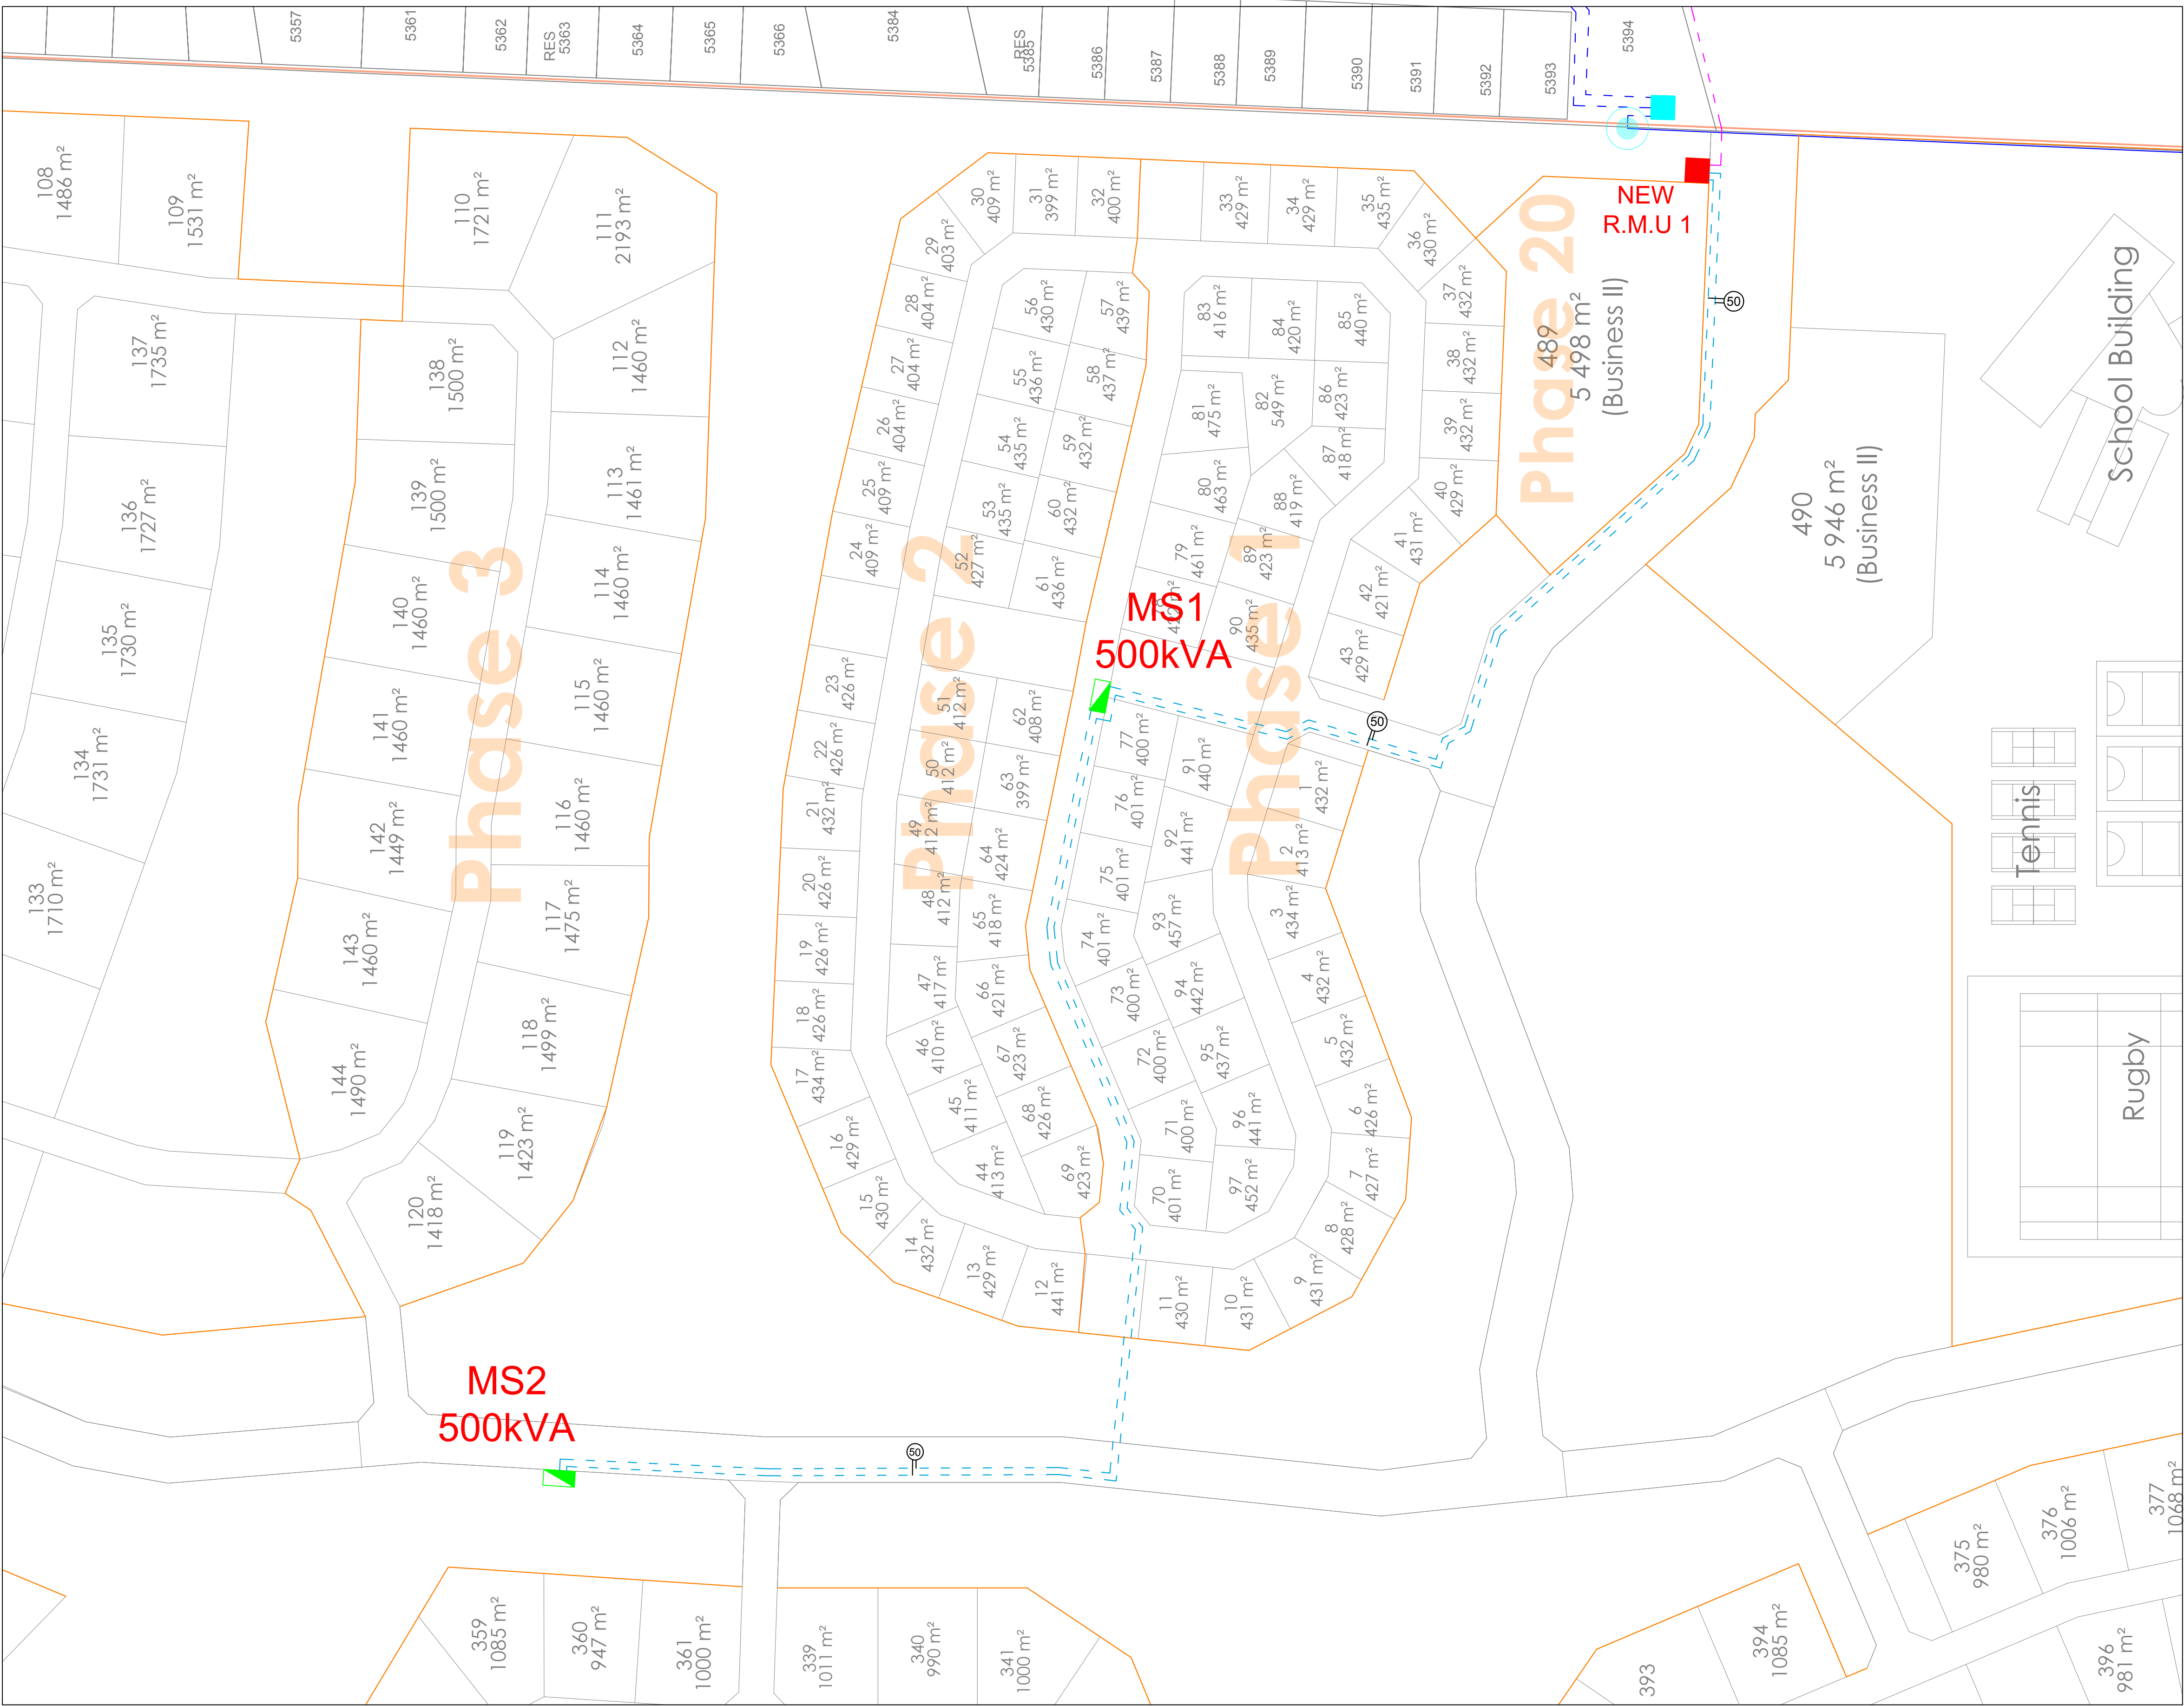

LEGEND:	
	MINI SUB
	NEW R.M.U
	MV CABLE

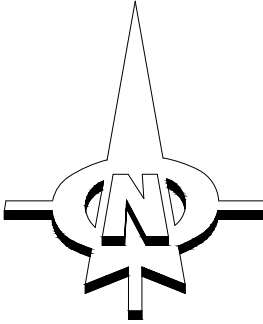

MOSSEL BAY
MUNICIPALITY



CW MEGANIES EN ELEKTRIES
CW MECHANICAL AND ELECTRICAL

RADGEWENDE MEGANIESE & ELEKTRIESE INGENIEURS
CONSULTING MECHANICAL & ELECTRICAL ENGINEERS

□ MOSSELBAAI P.O. BOX 281 HARTENBOS 6520 TEL. (044)6912074
□ BELVILLE P.O. BOX 1889 BELVILLE 7535 TEL. (021)9454501

PROJ./PROJECT

OUTENIKWASBOSCH SAFARI

TEKENING BESRYFING / DRAWING DESCRIPTION

MV LAYOUT

TEKENING NR. / DRAWING NO.

ME 1589/1 - Phase 1-3

SKALA
SCALE

1:1000 (A1)

WEGSKEM
CHECKED

J.B. SNYMAN

LEEFNOM
FILE NO.

ME1589

ONTWERP
DRAFTER

N. NTLIZIYIYANA

DATUM
DATE

25/09/2018

GETEKEN
DRAWN

N. NTLIZIYIYANA