


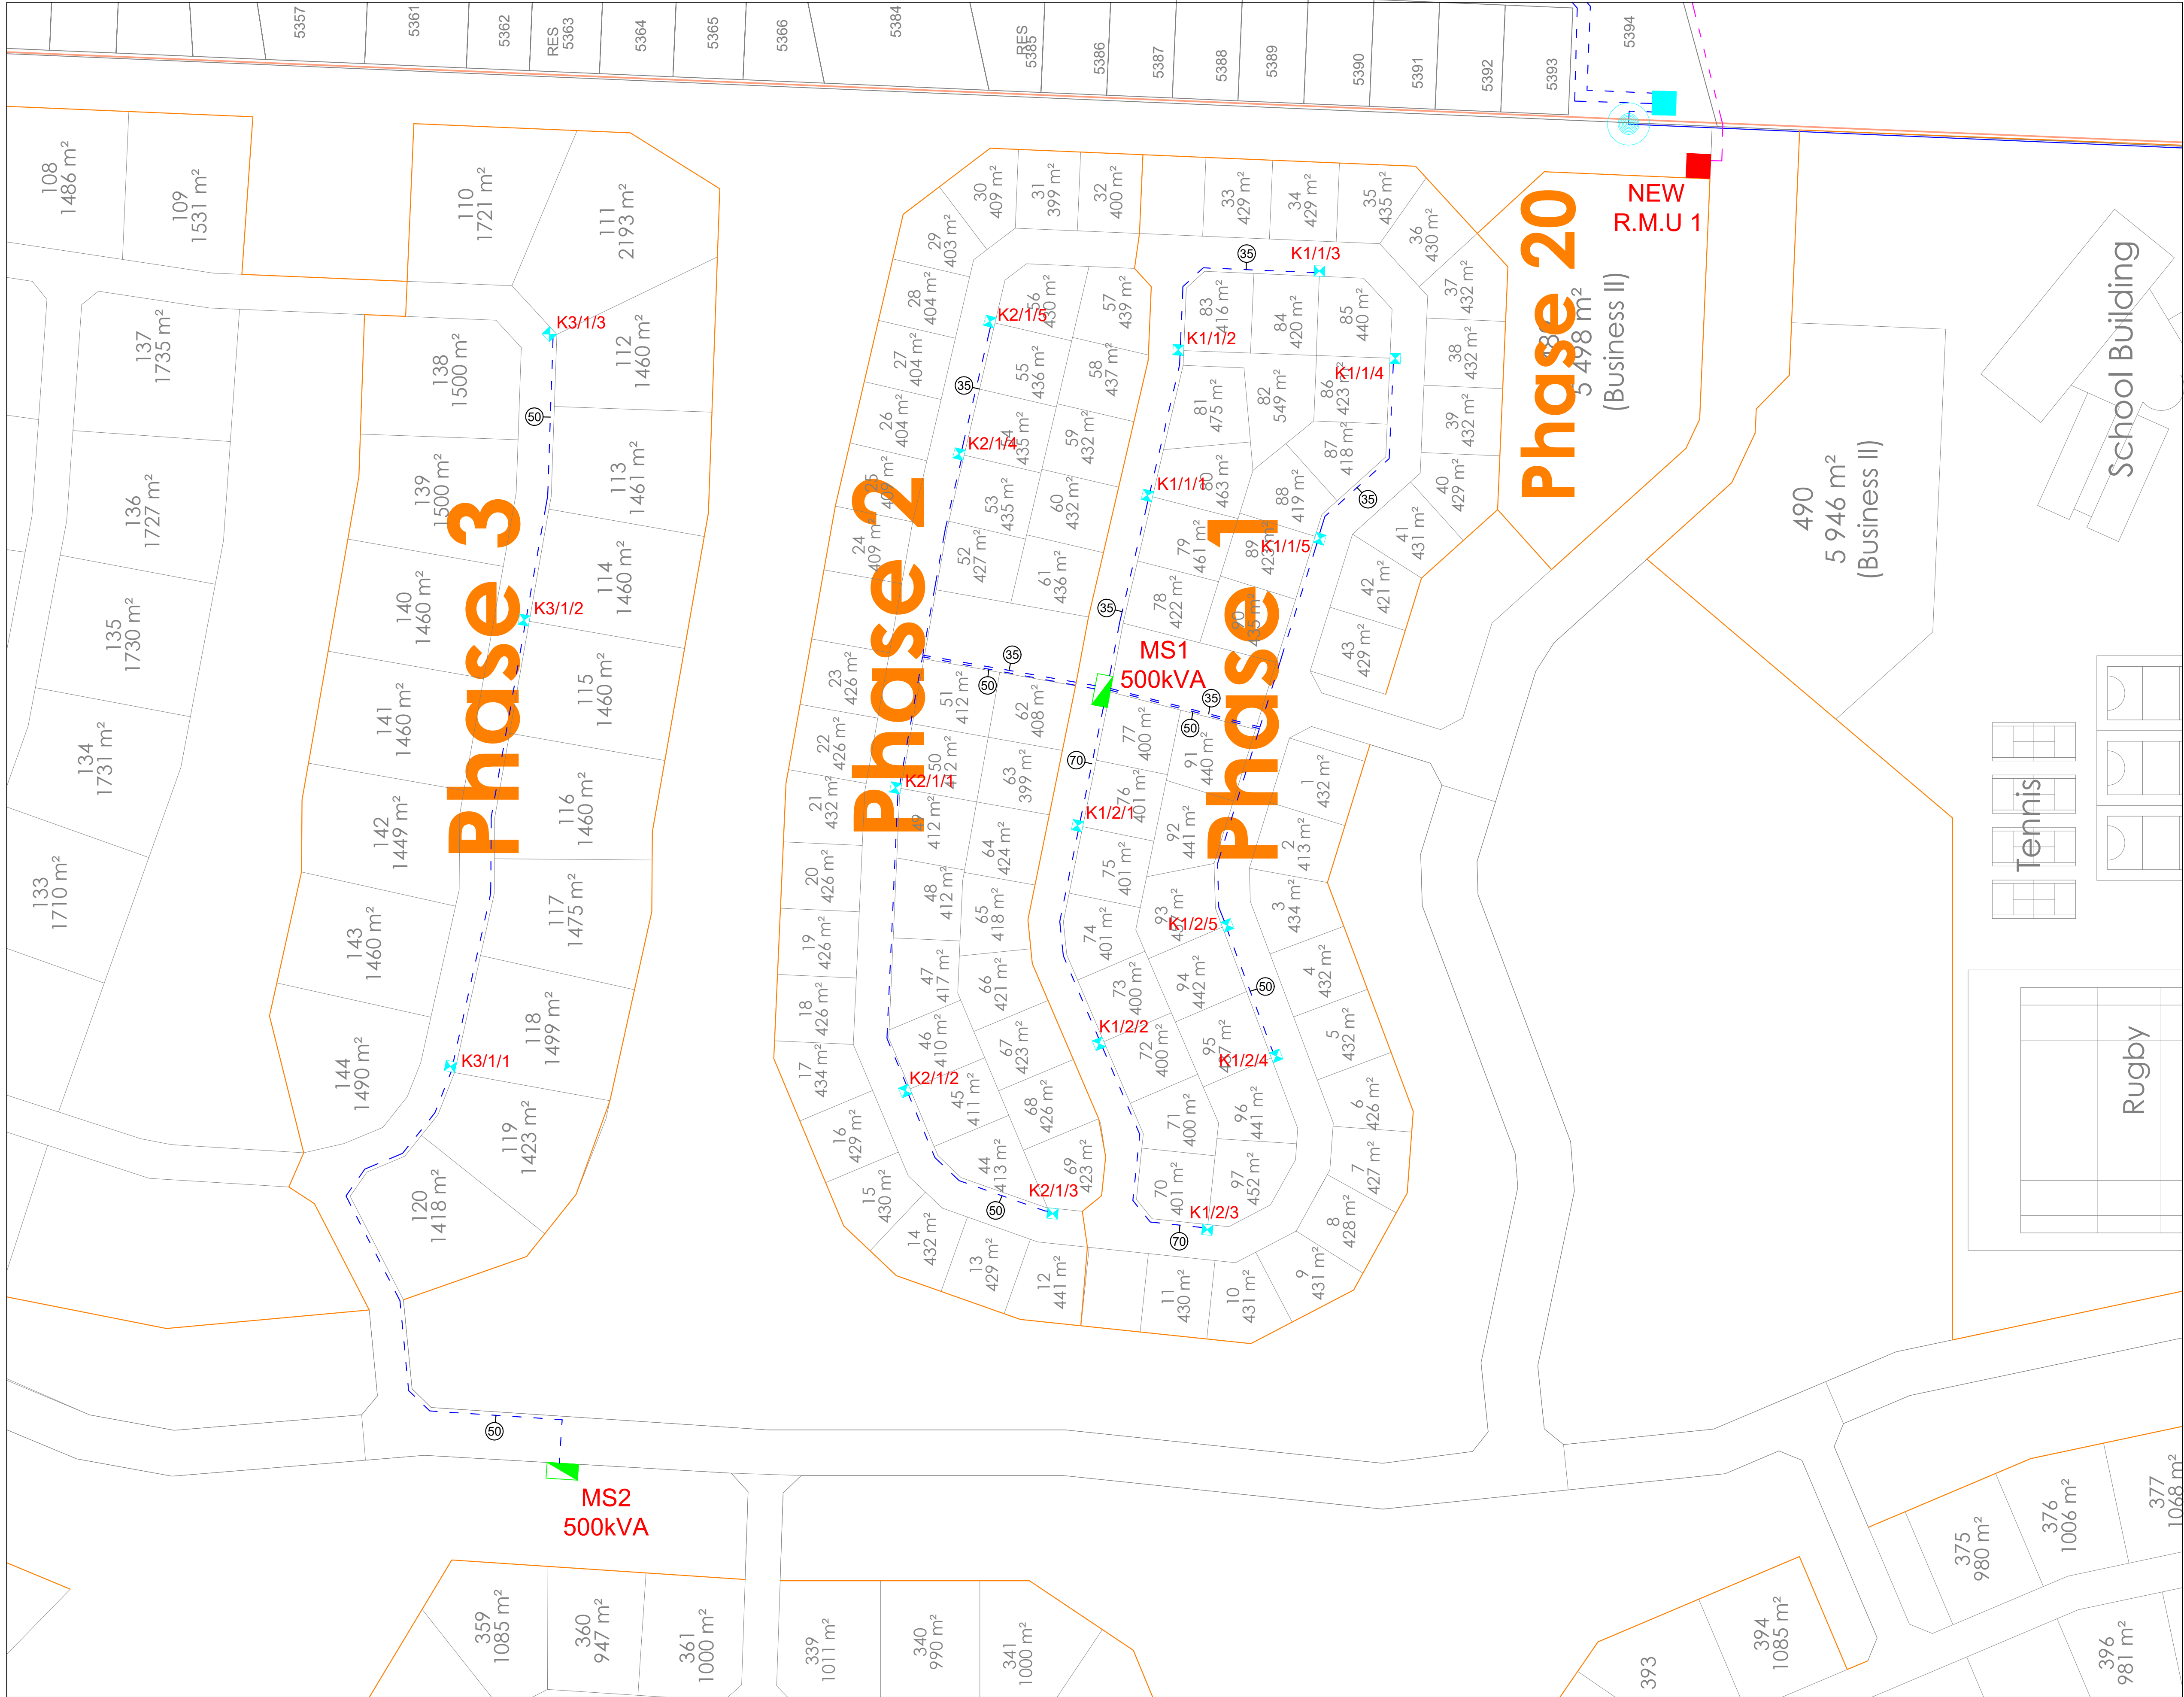

LEGEND:

	MINI SUB
	NEW R.M.U
	LV CABLE
	KIOSK

MOSSEL BAY
MUNICIPALITY

CESACVWMEGANIES EN ELEKTRIES
CVW MECHANICAL AND ELECTRICAL

RAADGEWENDE MEGANIESE & ELEKTRIESE INGENIEURS
CONSULTING MECHANICAL & ELECTRICAL ENGINEERS

MOSSELBAAI

P.O. BOX 281

HARTENBOS 6520

TEL. (044)6912074

BELVILLE

P.O. BOX 1889

BELVILLE 7535

TEL. (021)9454501

PROEKT / PROJECT

OUTENIQUASBOSCH SAFARI

TEKENING BESKRYWING / DRAWING DESCRIPTION

LV LAYOUT

TEKENING NR. / DRAWING NO.

ME 1589/2 – PHASE 1-3

SKALA SCALE	1:1000 (A1)	MAKEAAN CHECKED	J.B. SNYMAN
LEER N° FILE N°	ME1589	OUER N° CAD N°	
DATUM DATE	25/09/2018	GETEKEN DRAWN	N.NTLIZIYIYANA