



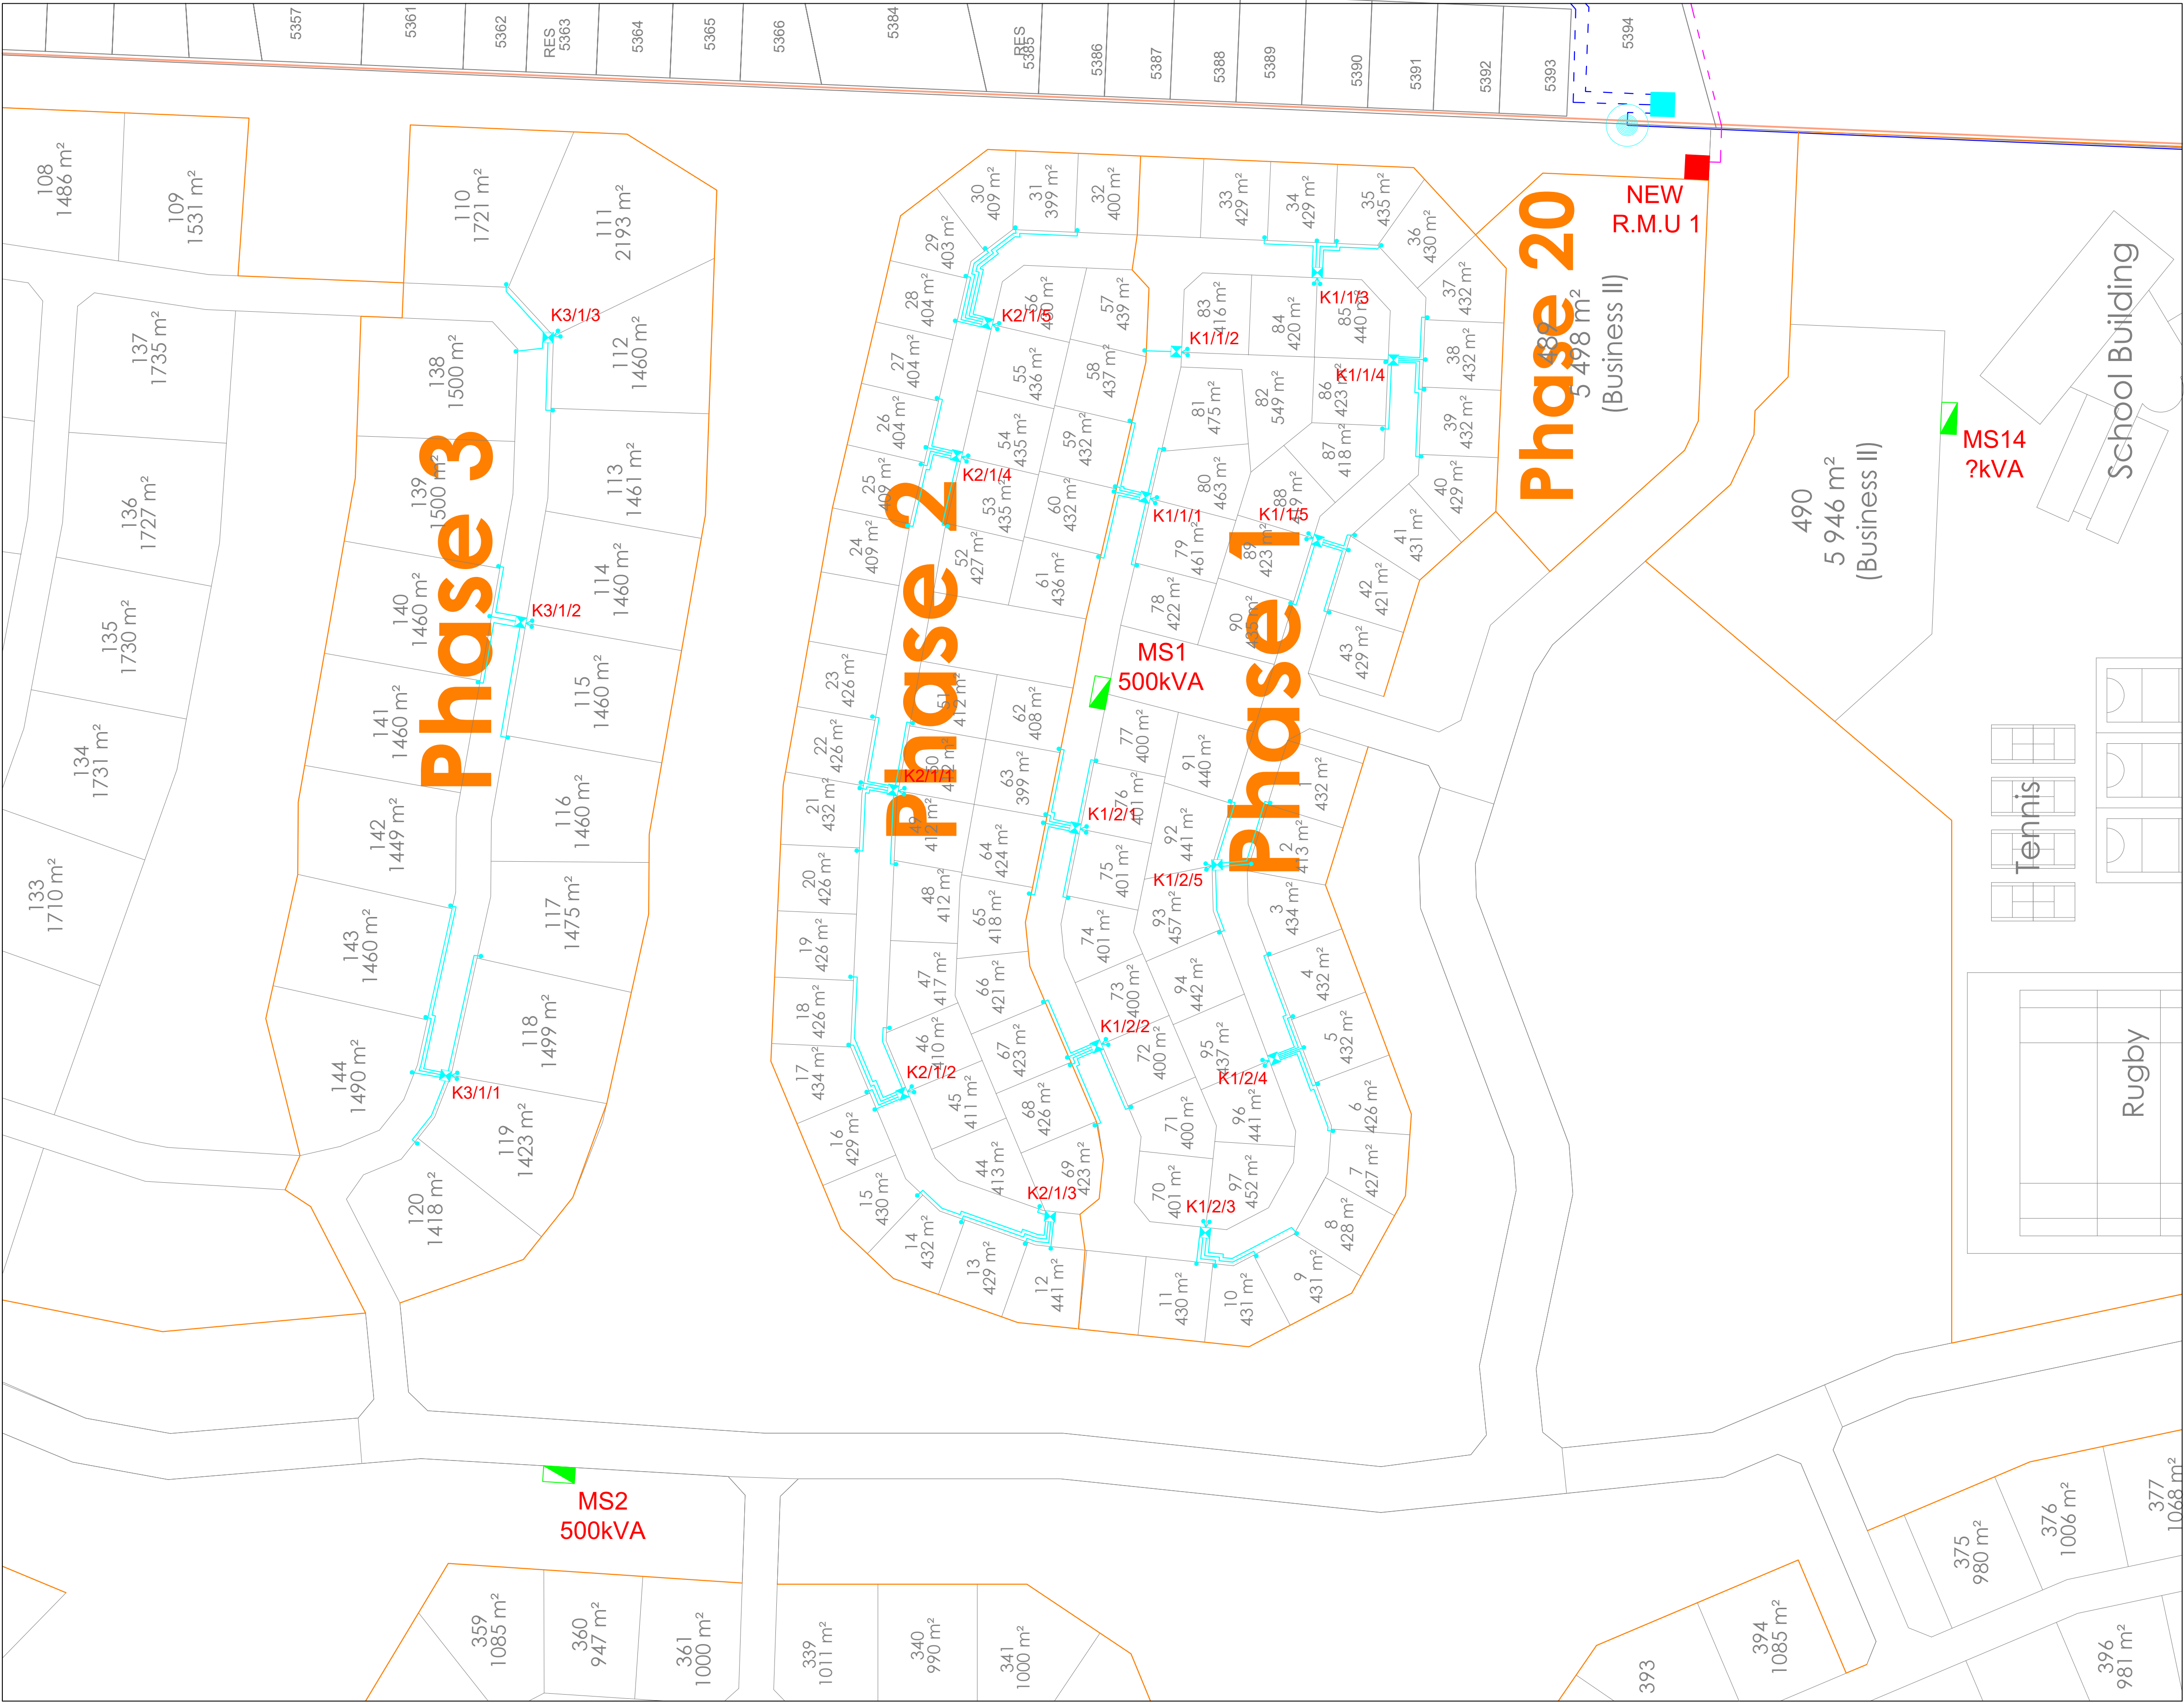

LEGEND:	
	MINI SUB
	NEW R.M.U
	SERVICE CONNECTION
	KIOSK

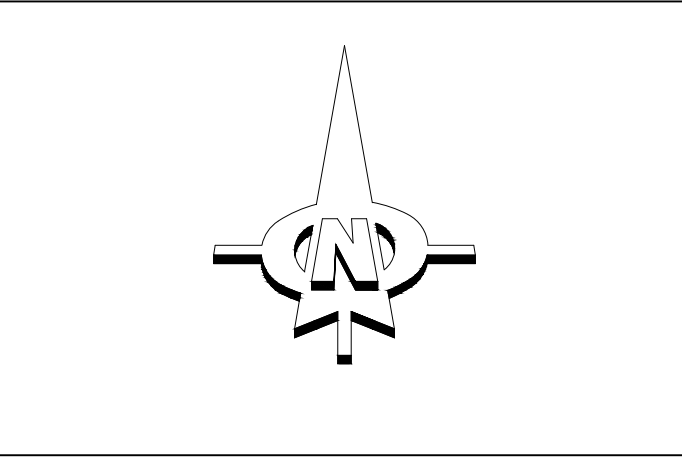

MOSSEL BAY
MUNICIPALITY



CVW MEGANIES EN ELEKTRIES
CVW MECHANICAL AND ELECTRICAL

RAADGEWENDE MEGANIESE & ELEKTRIESE INGENIEURS
CONSULTING MECHANICAL & ELECTRICAL ENGINEERS

□ MOSSELBAAI P.O. BOX 281 HARTENBOS 6520 TEL. (044)6912074

□ BELVILLE P.O. BOX 1889 BELVILLE 7535 TEL. (021)9454501

PROJEC / PROJECT
OUTENIQUASBOSCH SAFARI

TEKENING BESKRIVING / DRAWING DESCRIPTION
SERVICE CONNECTION LAYOUT

TEKENING NR. / DRAWING NO.
ME 1589/3 – PHASE 1–3

SKAAL SCALE	1:1000 (A1)	NAGEAAN CHECKED	J.B. SNEYMAN
LEER Nr. FILE No.	ME1589	CAD NAAM CAD NAME	
DATUM DATE	25/09/2018	GETEKEN DRAWN	N.NTILIZIYAWANA