


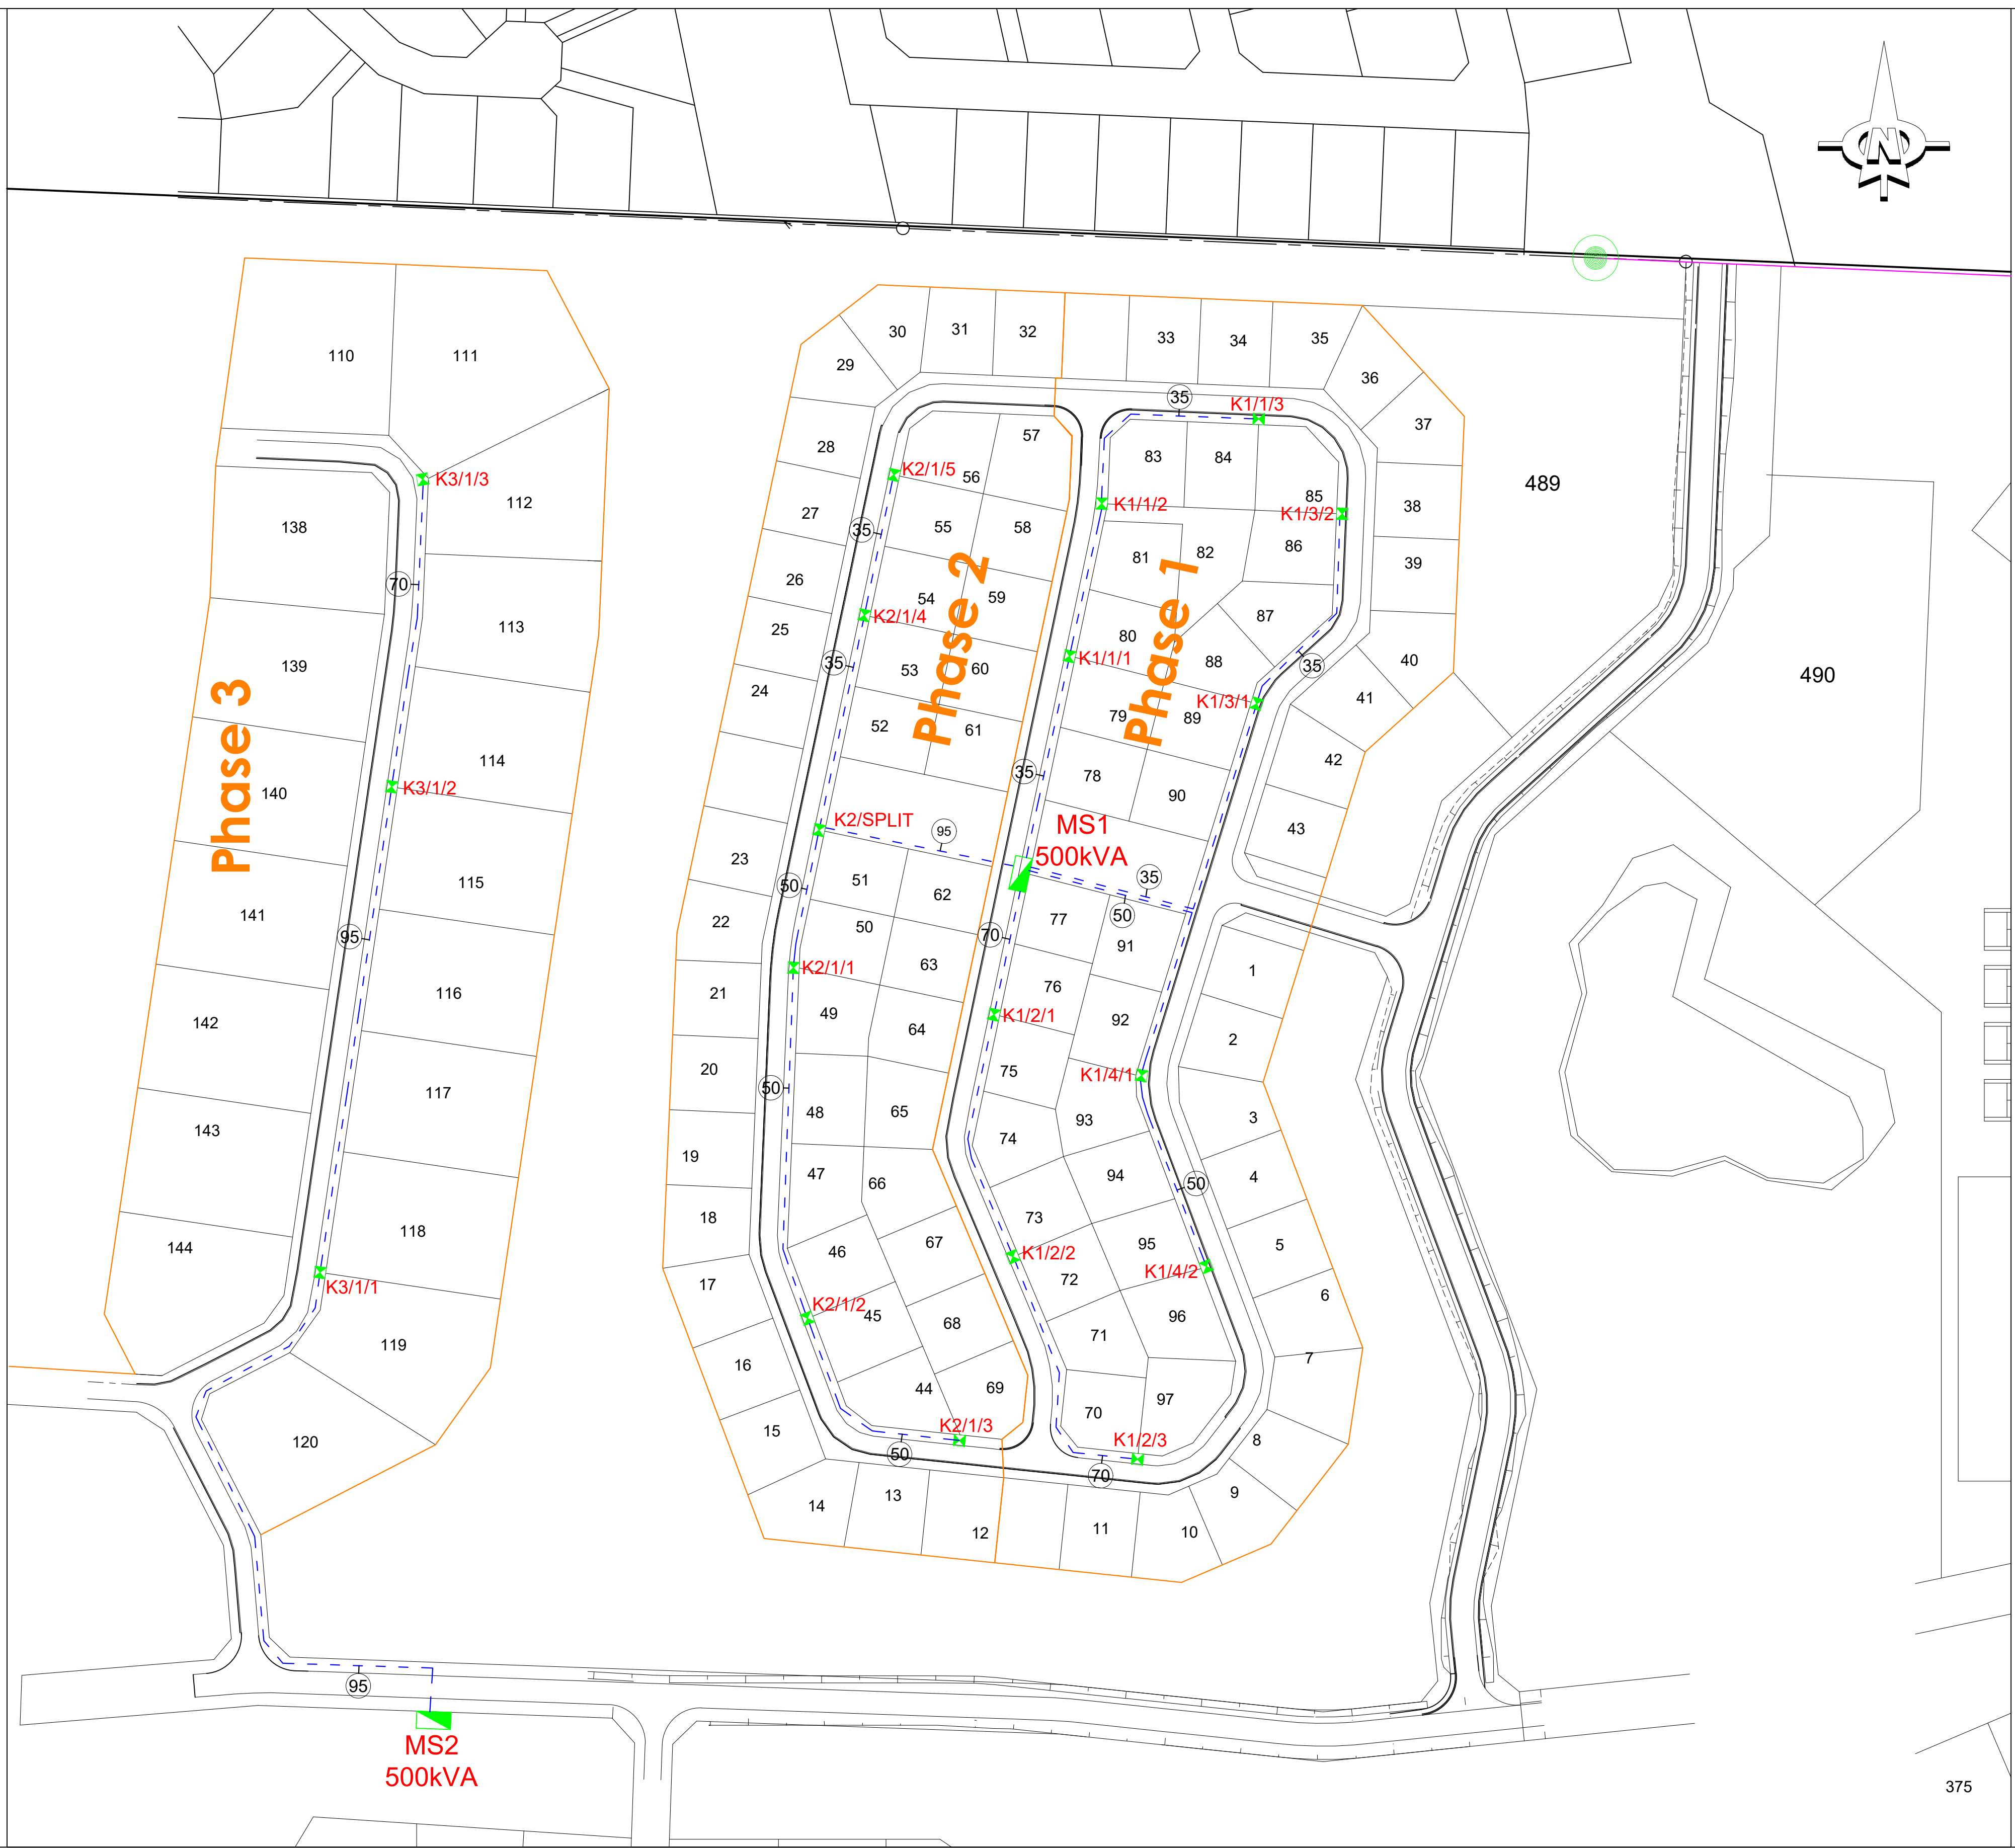

LEGEND:

	MINI SUB
	NEW R.M.U
	LV CABLE
	KIOSK

A

VOOR KONTRAK IN AANVANG NEM
BEFORE CONTRACT COMMENCES

A

NA KONTRAK IN AANVANG GENEEM HET
AFTER CONTRACT HAS COMMENCED

Nr. No.	DATUM DATE	WYSIGINGS AMENDMENTS
0	26/07/19	PHASE 1-3: NEW LAYOUT ISSUED FROM CIVIL ENGINEERS

OUTEURSREG IS GEVESTIG IN MOSTERT,VAN DEN BERG &
DE LEEUW KRAGTENS DIE WET OP OUTEURSREG
(WET 98 VAN 1978)

COPYRIGHT IS VESTED IN MOSTERT, VAN DEN BERG &
DE LEEUW IN TERMS OF THE COPYRIGHT ACT
(ACT 98 OF 1978)

MOSSEL BAY
MUNICIPALITY

CESA

CVW MEGANES EN ELEKTRIES
CVW MECHANICAL AND ELECTRICAL

RAADGEWENDE MEGANIESE & ELEKTRIESE INGENIEURS
CONSULTING MECHANICAL & ELECTRICAL ENGINEERS

MOSSELBAAI

P.O. BOX 281 HARTENBOS 6520 TEL. (044)6912074

BELVILLE

P.O. BOX 1889 BELVILLE 7535 TEL. (021)9454501

PROJEK / PROJECT
OUTENIKUASBOSCH SAFARI

TEKENING BESKRIVING / DRAWING DESCRIPTION
LV LAYOUT

TEKENING NR. / DRAWING NO. ME 1589/2 Phase 1-3	REV. AB
--	------------

SKAAL SCALE	1:1000 (A1)	NAGEGAAN CHECKED	J.B. SNYMAN
LEER NR. FILE NO.	ME1589	CAD NAAM CAD NAME	
DATUM DATE	26/07/2019	GETEKEN DRAWN	J.v.R.