


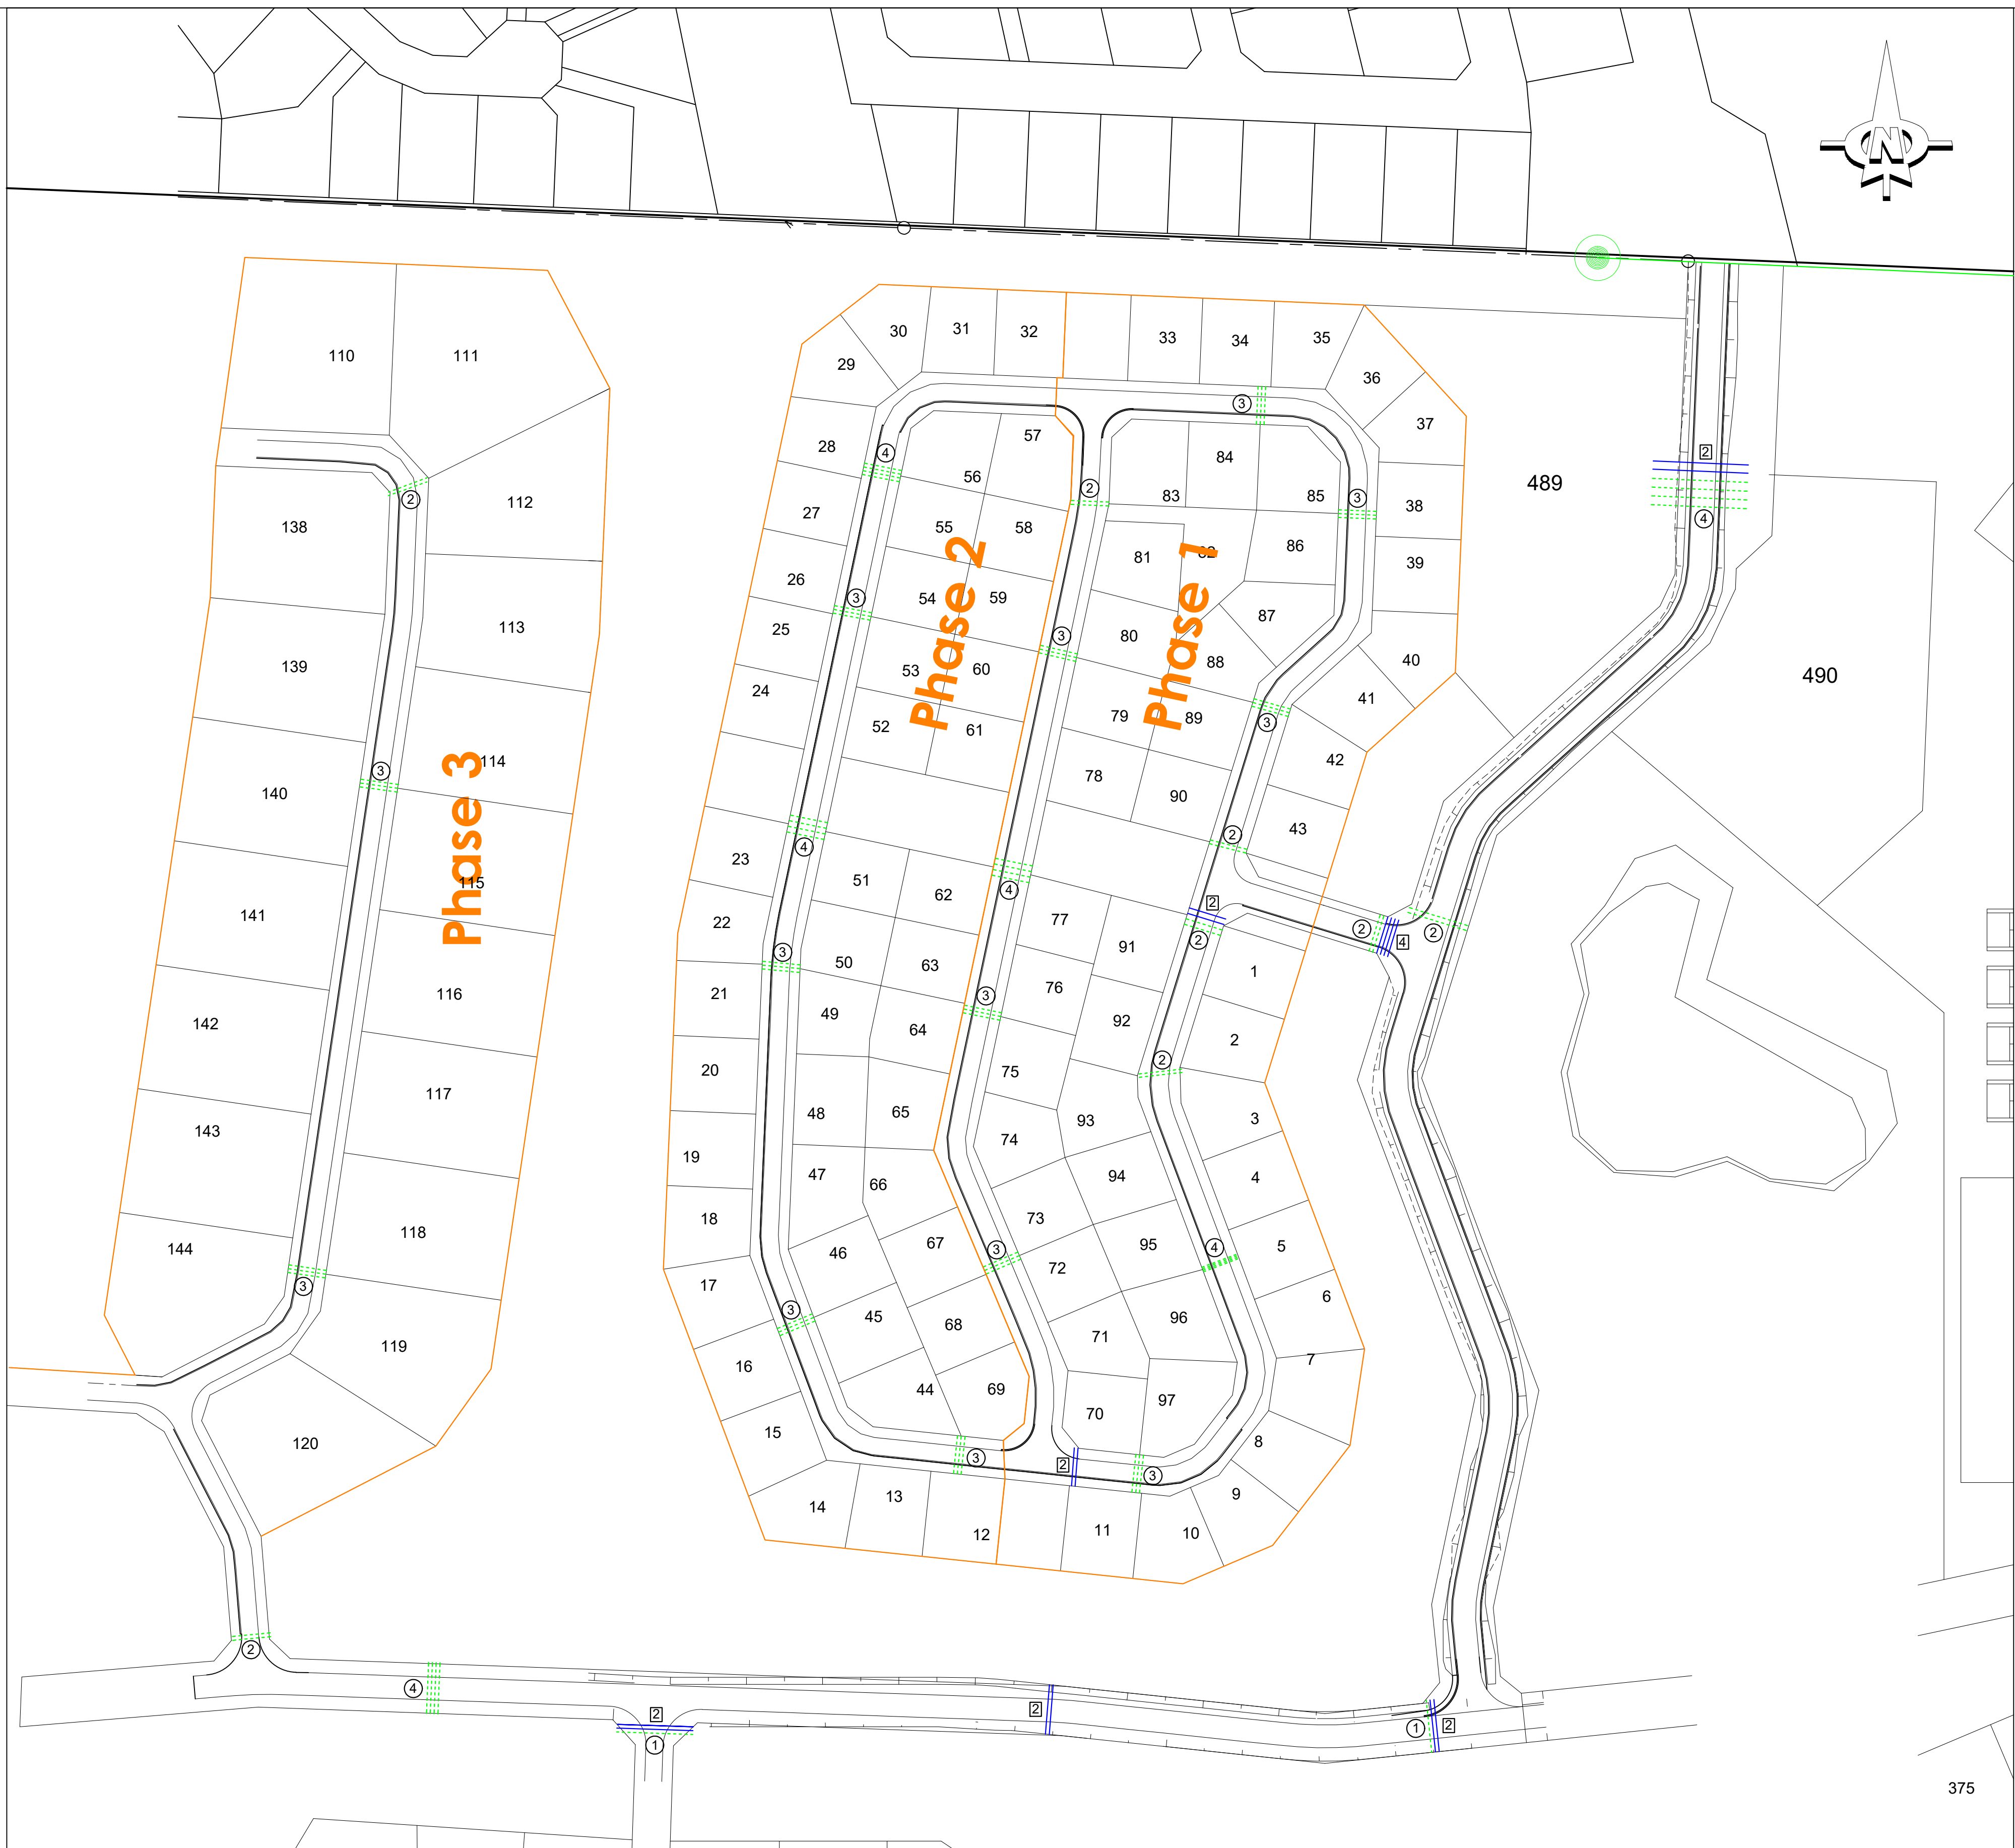

LEGEND:

	1 x 160mm ² SLEEVE
	1 x 110mm ² SLEEVE

(A) VOOR KONTRAK IN AANVANG NEM
BEFORE CONTRACT COMMENCES

(A) NA KONTRAK IN AANVANG GENEEM HET
AFTER CONTRACT HAS COMMENCED

Nr. No.	DATUM DATE	WYSIGINGS AMENDMENTS
0	16/07/19	ADDITIONAL SLEEVES ADDED AT ENTRANCE
1	26/07/19	PHASE 1-3: NEW LAYOUT ISSUED FROM CIVIL ENGINEERS

OUTEURSREG IS GEVESTIG IN MOSTERT,VAN DEN BERG &
DE LEEUW-KRAGTENS DIE WET OP OUTEURSREG
(WET 98 VAN 1978)

COPYRIGHT IS VESTED IN MOSTERT, VAN DEN BERG &
DE LEEUW IN TERMS OF THE COPYRIGHT ACT
(ACT 98 OF 1978)

MOSSEL BAY
MUNICIPALITY



CVW MEGANIES EN ELEKTRIES
CVW MECHANICAL AND ELECTRICAL

RAADGEWENDE MEGANIESE & ELEKTRIESE INGENIEUR
CONSULTING MECHANICAL & ELECTRICAL ENGINEERS

□ MOSSELBAAI P.O. BOX 281 HARTENBOS 6520 TEL. (044)6912074
□ BELVILLE P.O. BOX 1889 BELVILLE 7535 TEL. (021)9454501

PROJEK / PROJECT

OUTENIQUASBOSCH SAFARI

TEKENING BESRYWING / DRAWING DESCRIPTION

SLEEVE LAYOUT

TEKENING NR. / DRAWING NO.

ME 1589/5
Phase 1-3

REV.

AB

SKAAL SCALE	1:1000 (A1)	INGEBAAN CHECKED	J.B. SNYMAN
LEER NR. FILE NO.	ME1589	CAD NAM CAD NAME	
DATUM DATE	26/07/2019	GETEKEN DRAWN	J.v.R.