


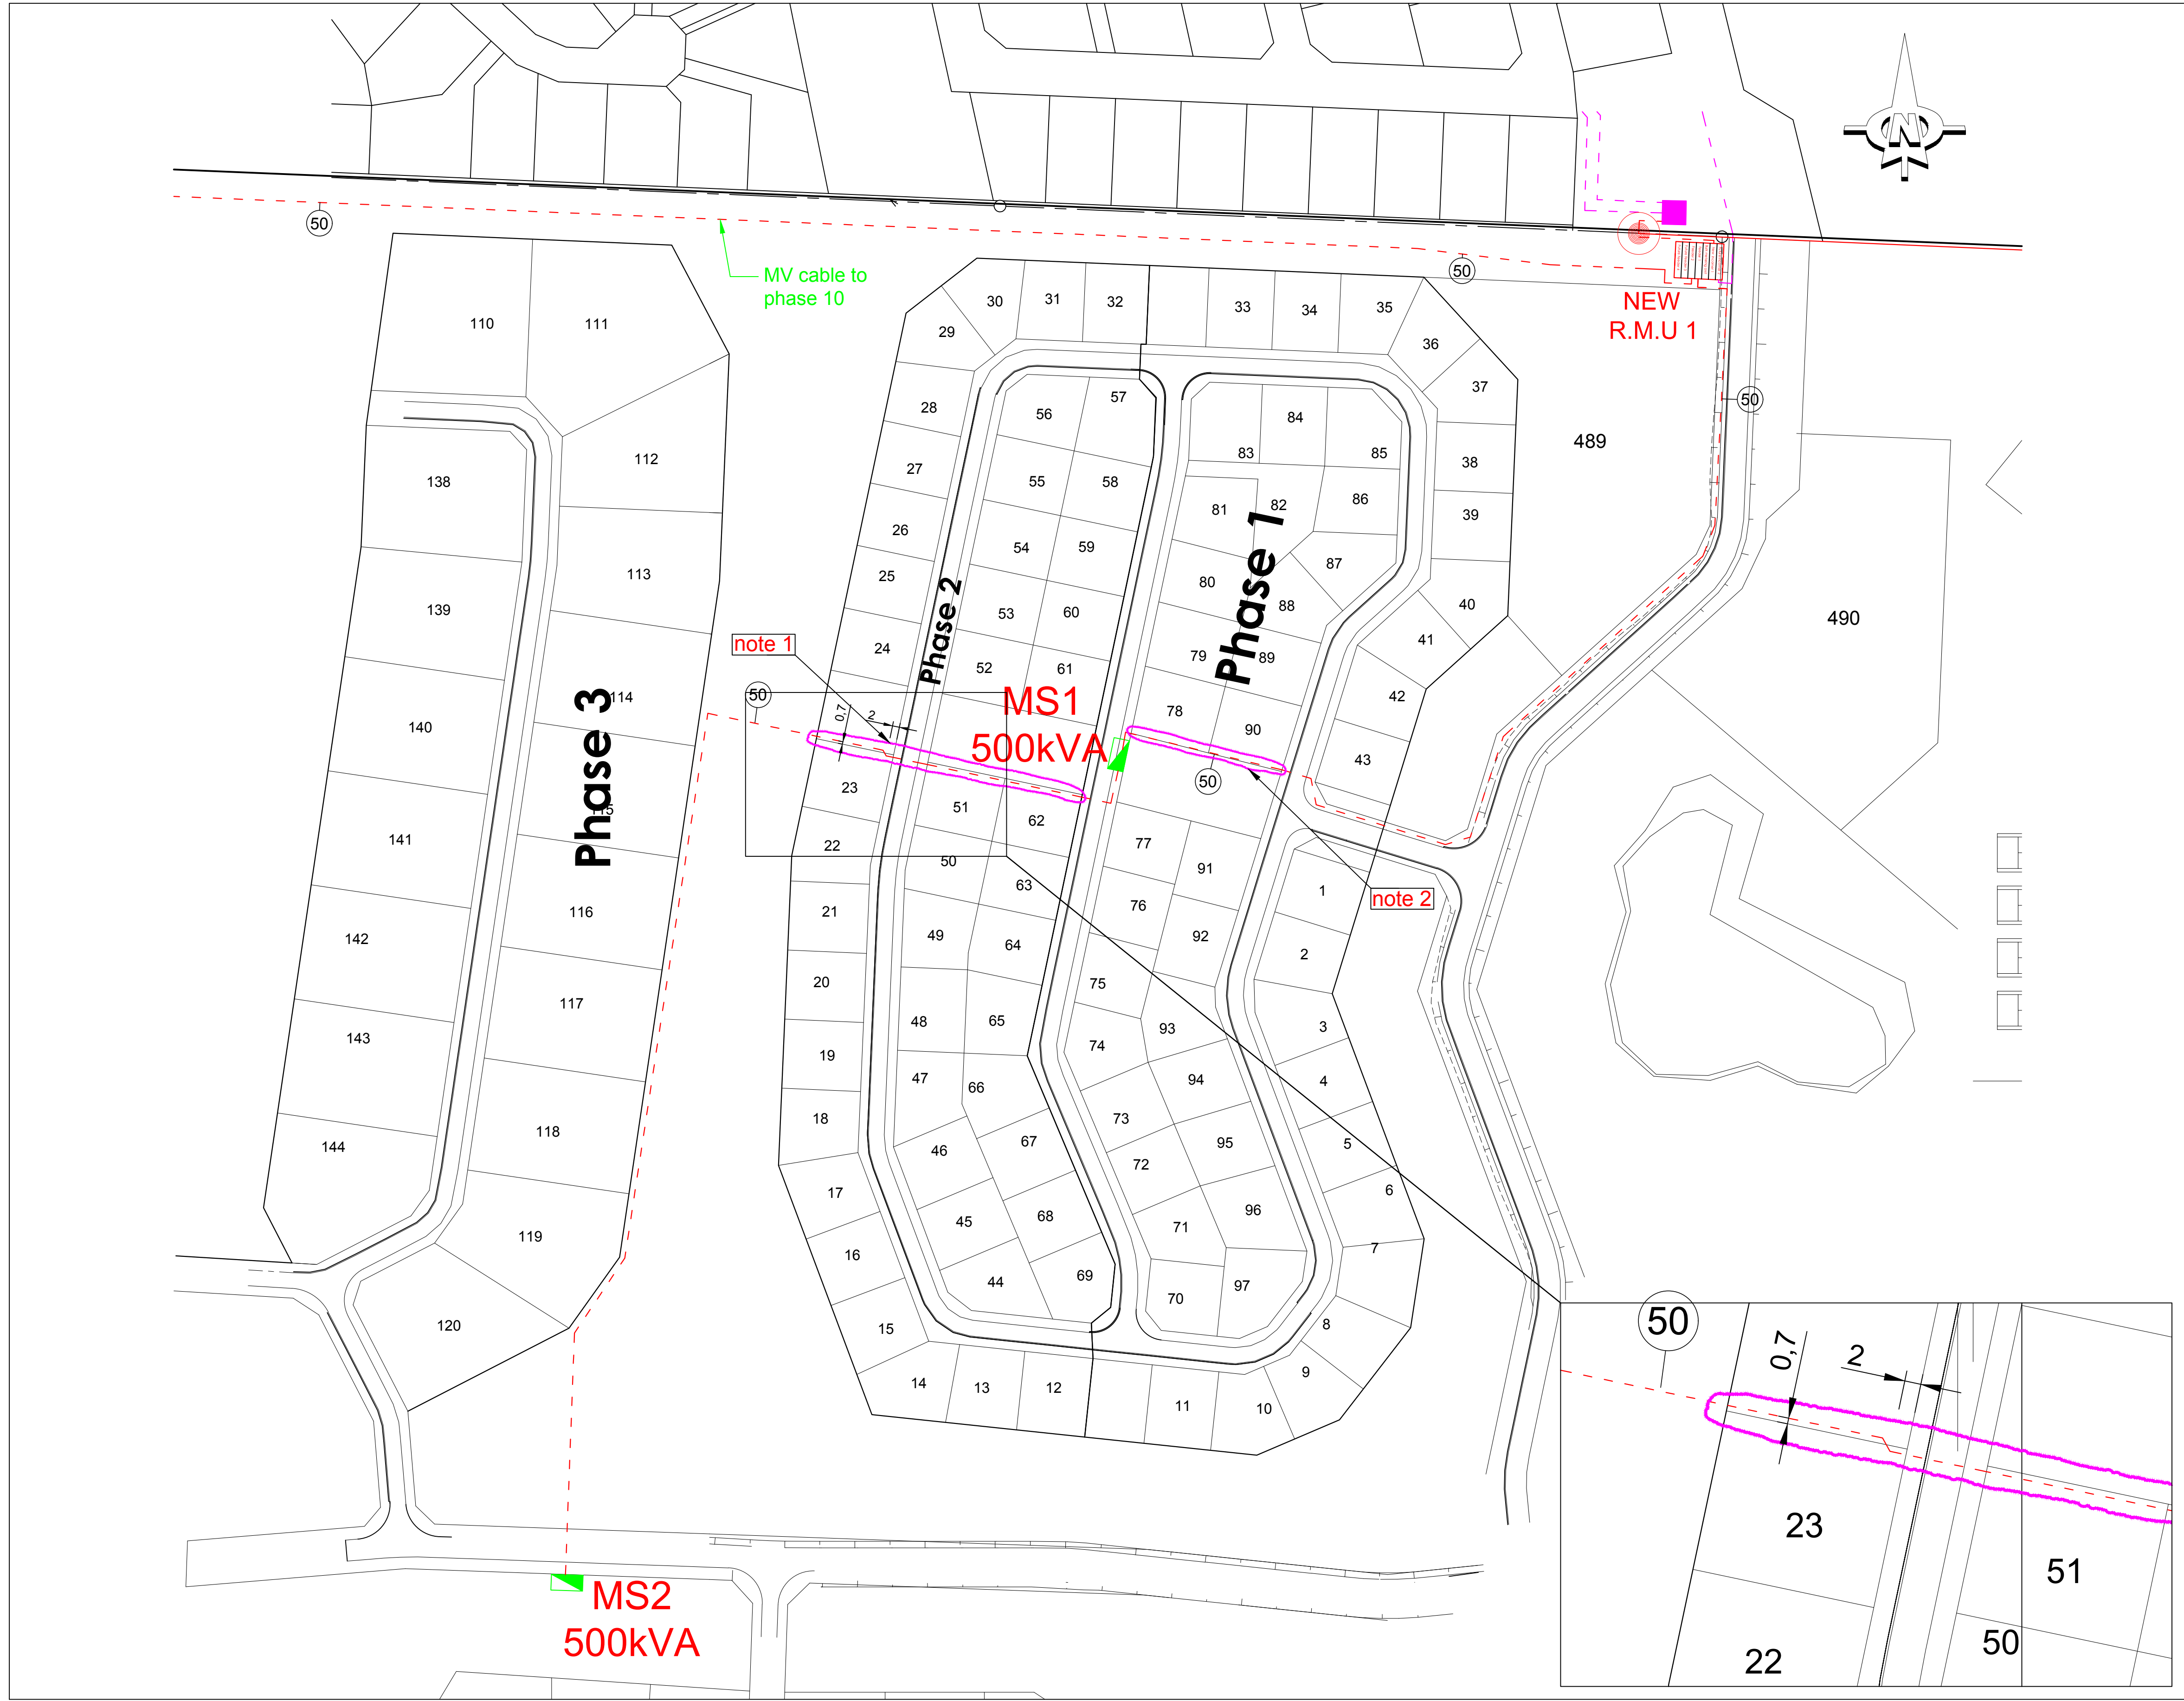

LEGEND:

	MINI SUB
	NEW R.M.U
	MV CABLE

note 1

MV CABLE @ 1000mm below GL;
Max 700mm outside erven boundary
first 2000mm inside erven boundary
No cement slabs covering cable
Practice extreme caution!!

note 2

MV CABLE @ 1000mm below GL;
Max 500mm inside erven boundary
No cement slabs covering cable
Practice extreme caution!!

A

VOOR KONTRAK IN AANVANG NEM
BEFORE CONTRACT COMMENCES

A

NA KONTRAK IN AANVANG GENEEM HET
AFTER CONTRACT HAS COMMENCED

Nr. No.	DATUM DATE	WYSIGINGS AMENDMENTS
0	16/07/19	MV CABLE ROUTE TO PHASE 10 REVISED PHASE 10 TO EXCEED PHASE 8
1	26/07/19	PHASE 1-3; NEW LAYOUT ISSUED FROM CIVIL ENGINEERS
2	27/08/21	PHASE 1-3; NEW LAYOUT INSTRUCTION FROM SITE
3	06/09/21	PHASE 1-3; NEW LAYOUT INSTRUCTION FROM SITE
4	29/10/21	PHASE 1-3; NEW LAYOUT INSTRUCTION FROM SITE: MV CABLE ERF 23

OUTEURSREG IS GEVESTIG IN MOSTERT,VAN DEN BERG &
DE LEEUW-KRAGTENS DIE WET OP OUTEURSREG
(WET 98 VAN 1978)

COPYRIGHT IS VESTED IN MOSTERT, VAN DEN BERG &
DE LEEUW IN TERMS OF THE COPYRIGHT ACT
(ACT 98 OF 1978)

MOSSEL BAY
MUNICIPALITY

CESA

CVW MEGANIES EN ELEKTRIES
CVW MECHANICAL AND ELECTRICAL

RAADSEWENDE MEGANIESE & ELEKTRIESE INGENIEUR'S
CONSULTING MECHANICAL & ELECTRICAL ENGINEERS

□ MOSSELBAAI

P.O. BOX 281 HARTENBOS 6520 TEL. (044)6912074

□ BELVILLE

P.O. BOX 1889 BELVILLE 7535 TEL. (021)9454501

PROJECT
OUTENIKUASBOSCH SAFARI

TEKENING BESKRIVING / DRAWING DESCRIPTION
MV LAYOUT

TEKENING NR. / DRAWING NO.	REV.
ME 1589/1 Phase 1-3	5

SKAAL SCALE	1:1000 (A1)	NAGEGRAN CHECKED	J.B. SNYMAN
LEER NR. FILE NO.	ME1589	CAD NAAM CAD NAME	
DATUM DATE	29/10/2021	GETEKEN DRAWN	J.v.R.