

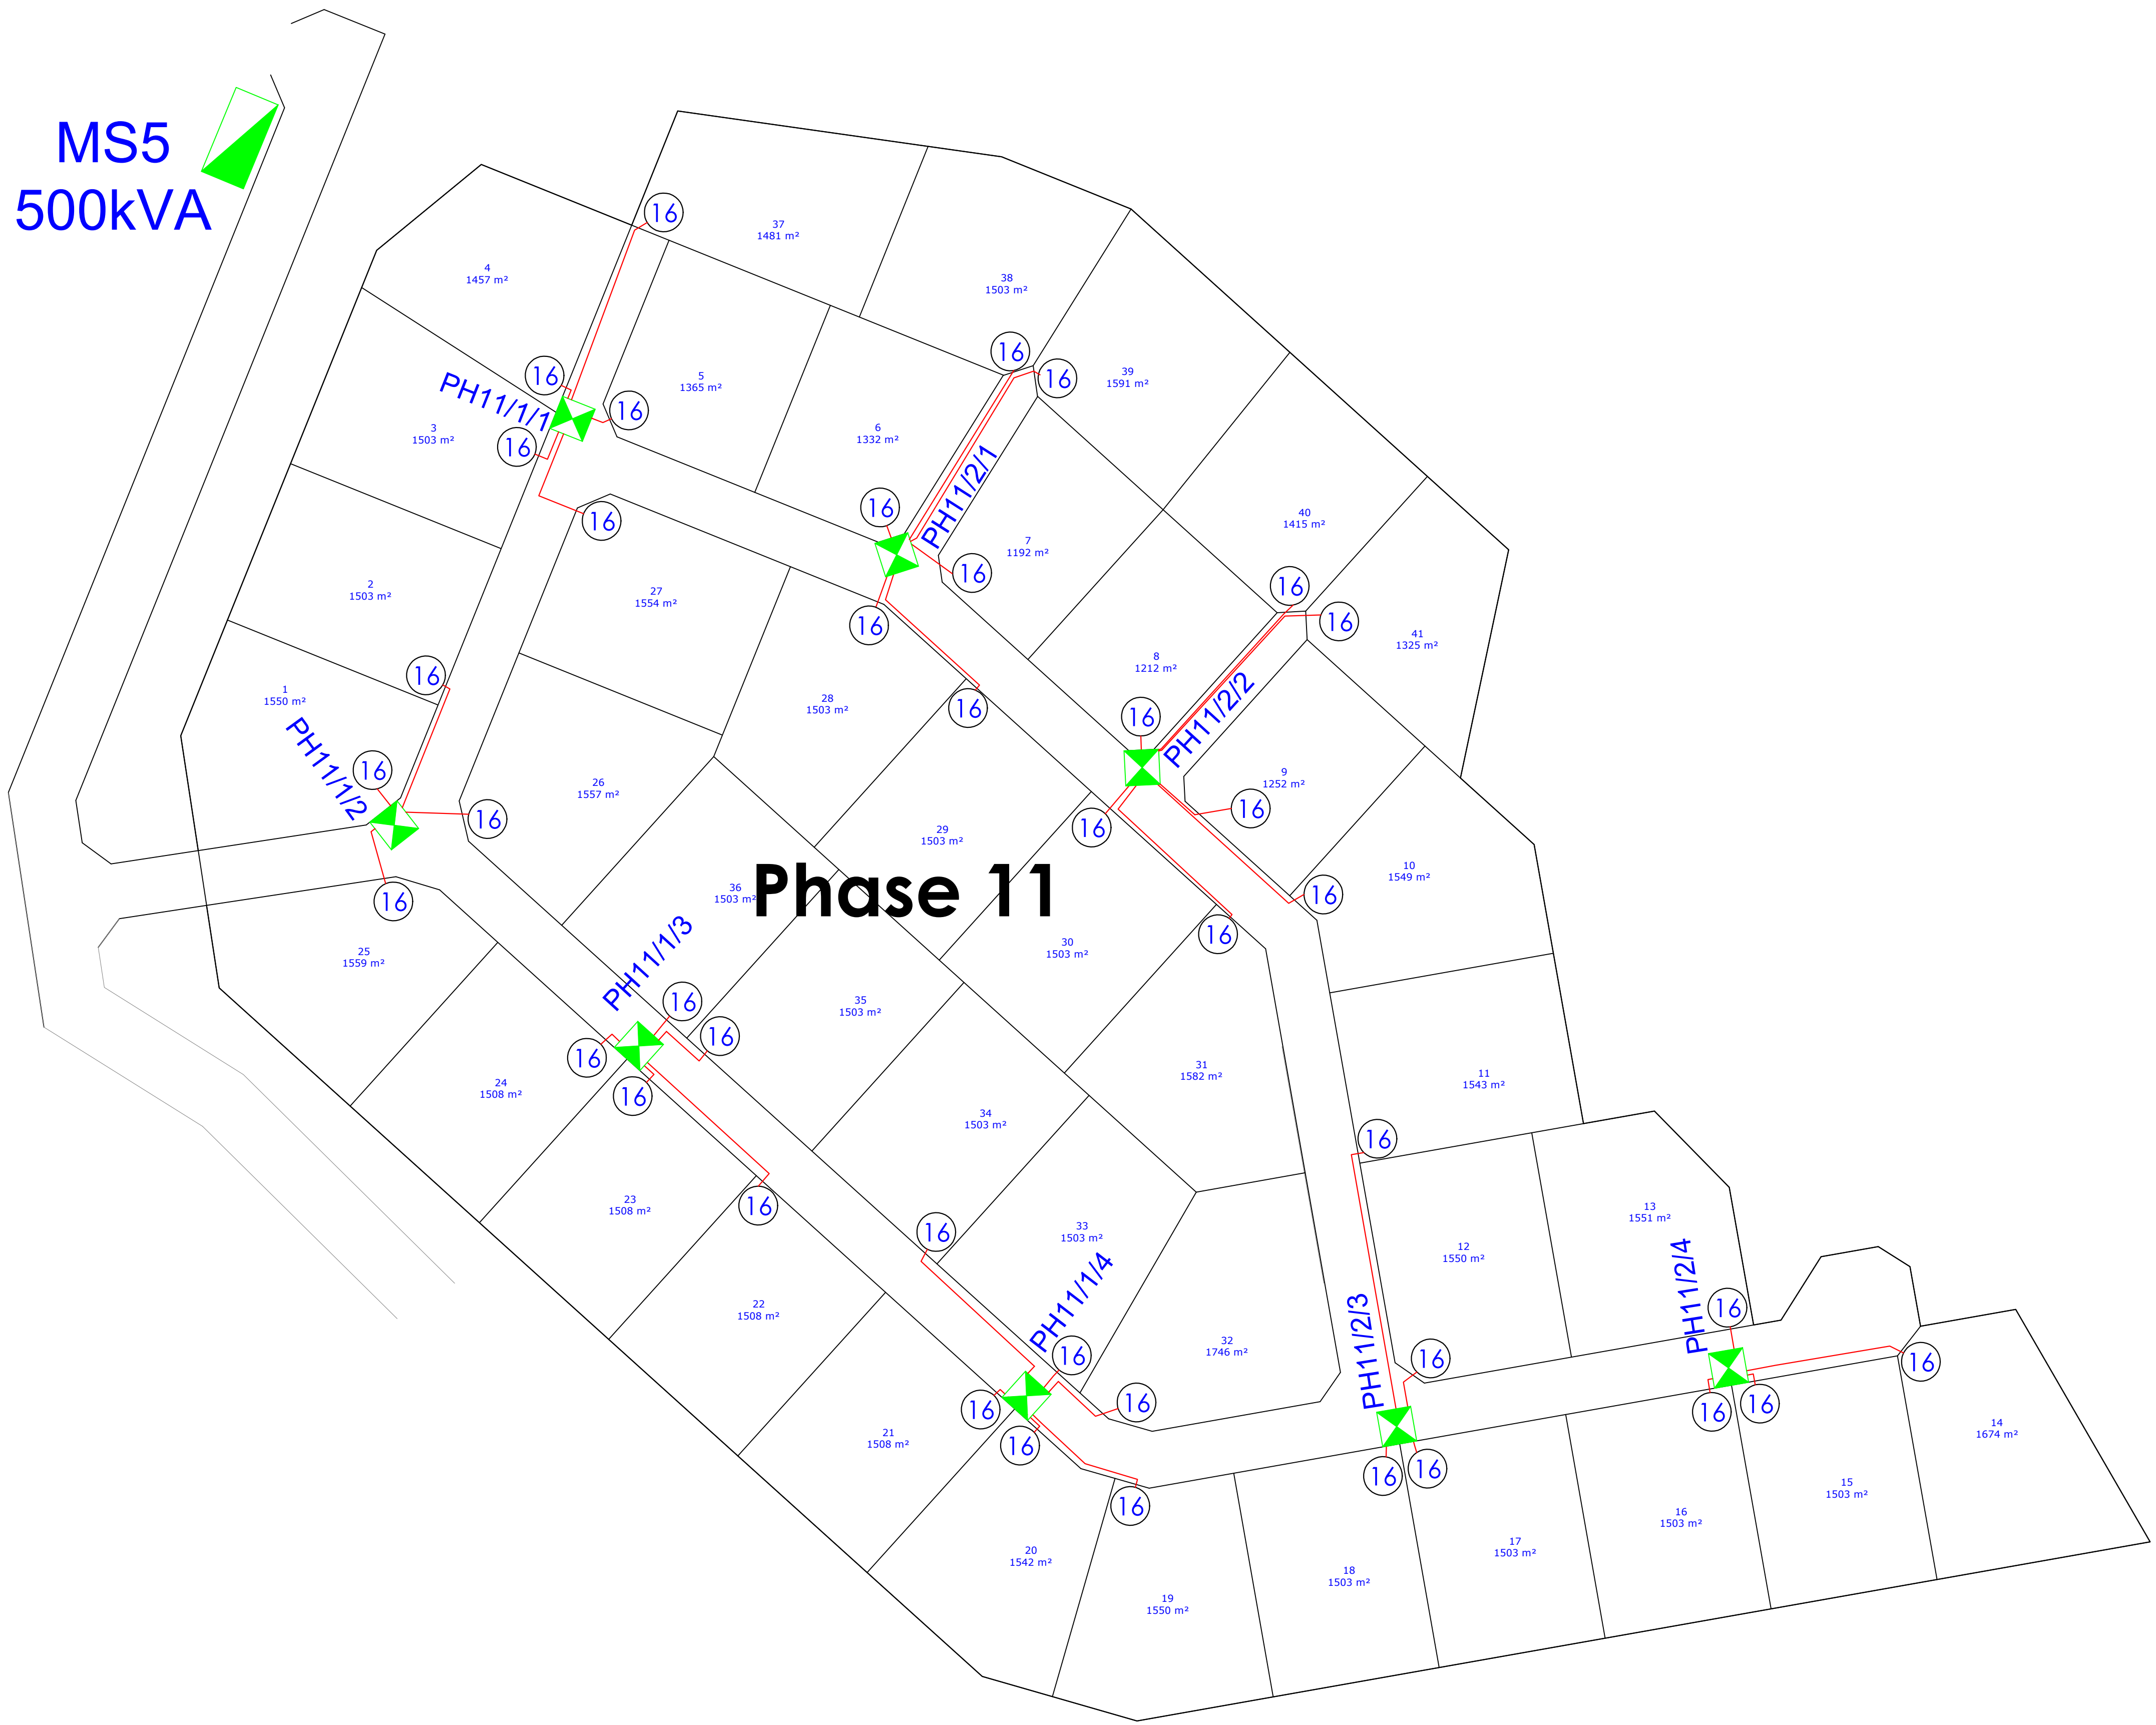


MS5
500kVA

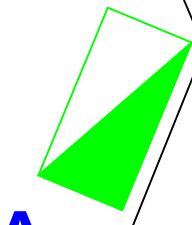

LEGEND:	
	MINI SUB
	NEW R.M.U
	KIOSK
	4Core Cu PVC SWA UNDERGROUND CABLE
	4Core Cu PVC SWA UNDERGROUND CABLE 95mm2

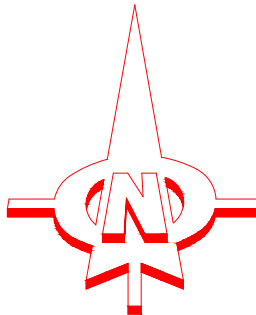

MOSSEL BAY
MUNICIPALITY



CW MEGANIES EN ELEKTRIES
CWV MECHANICAL AND ELECTRICAL
RAADGEWENDE MEGANIESE & ELEKTRIESE INGENIEURS
CONSULTING MECHANICAL & ELECTRICAL ENGINEERS

 MOSSELBAAI

 BELVILLE

P.O. BOX 281 HARTENBOS 6520 TEL. (044)6912074

P.O. BOX 1889 BELVILLE 7535 TEL. (021)9454501

PROJECT / PROJECT
OUTENIQUASBOSCH

TEKENING BESCHRYFING / DRAWING DESCRIPTION
SERVICE CONNECTIONS LAYOUT
PHASE 11

TEKENING NR. / DRAWING NO.	REVISION
ME1589/11/3	AB

SKAAL SCALE	1:750 (A1)	INTEGHEER CHECKED	J.B. SNYMAN
LEERIN FILE NO.	ME	CAD NAAM CAD NAME	
DATUM DATE	01/02/2022	GETEKEN DRAWN	J.v.R.