



BENCHMARK COORDINATES			
BM NAME	Y COORD	X COORD	HEIGHT
VM1	83339.622	3774887.406	73.960
VM2	83034.440	3774919.761	77.630

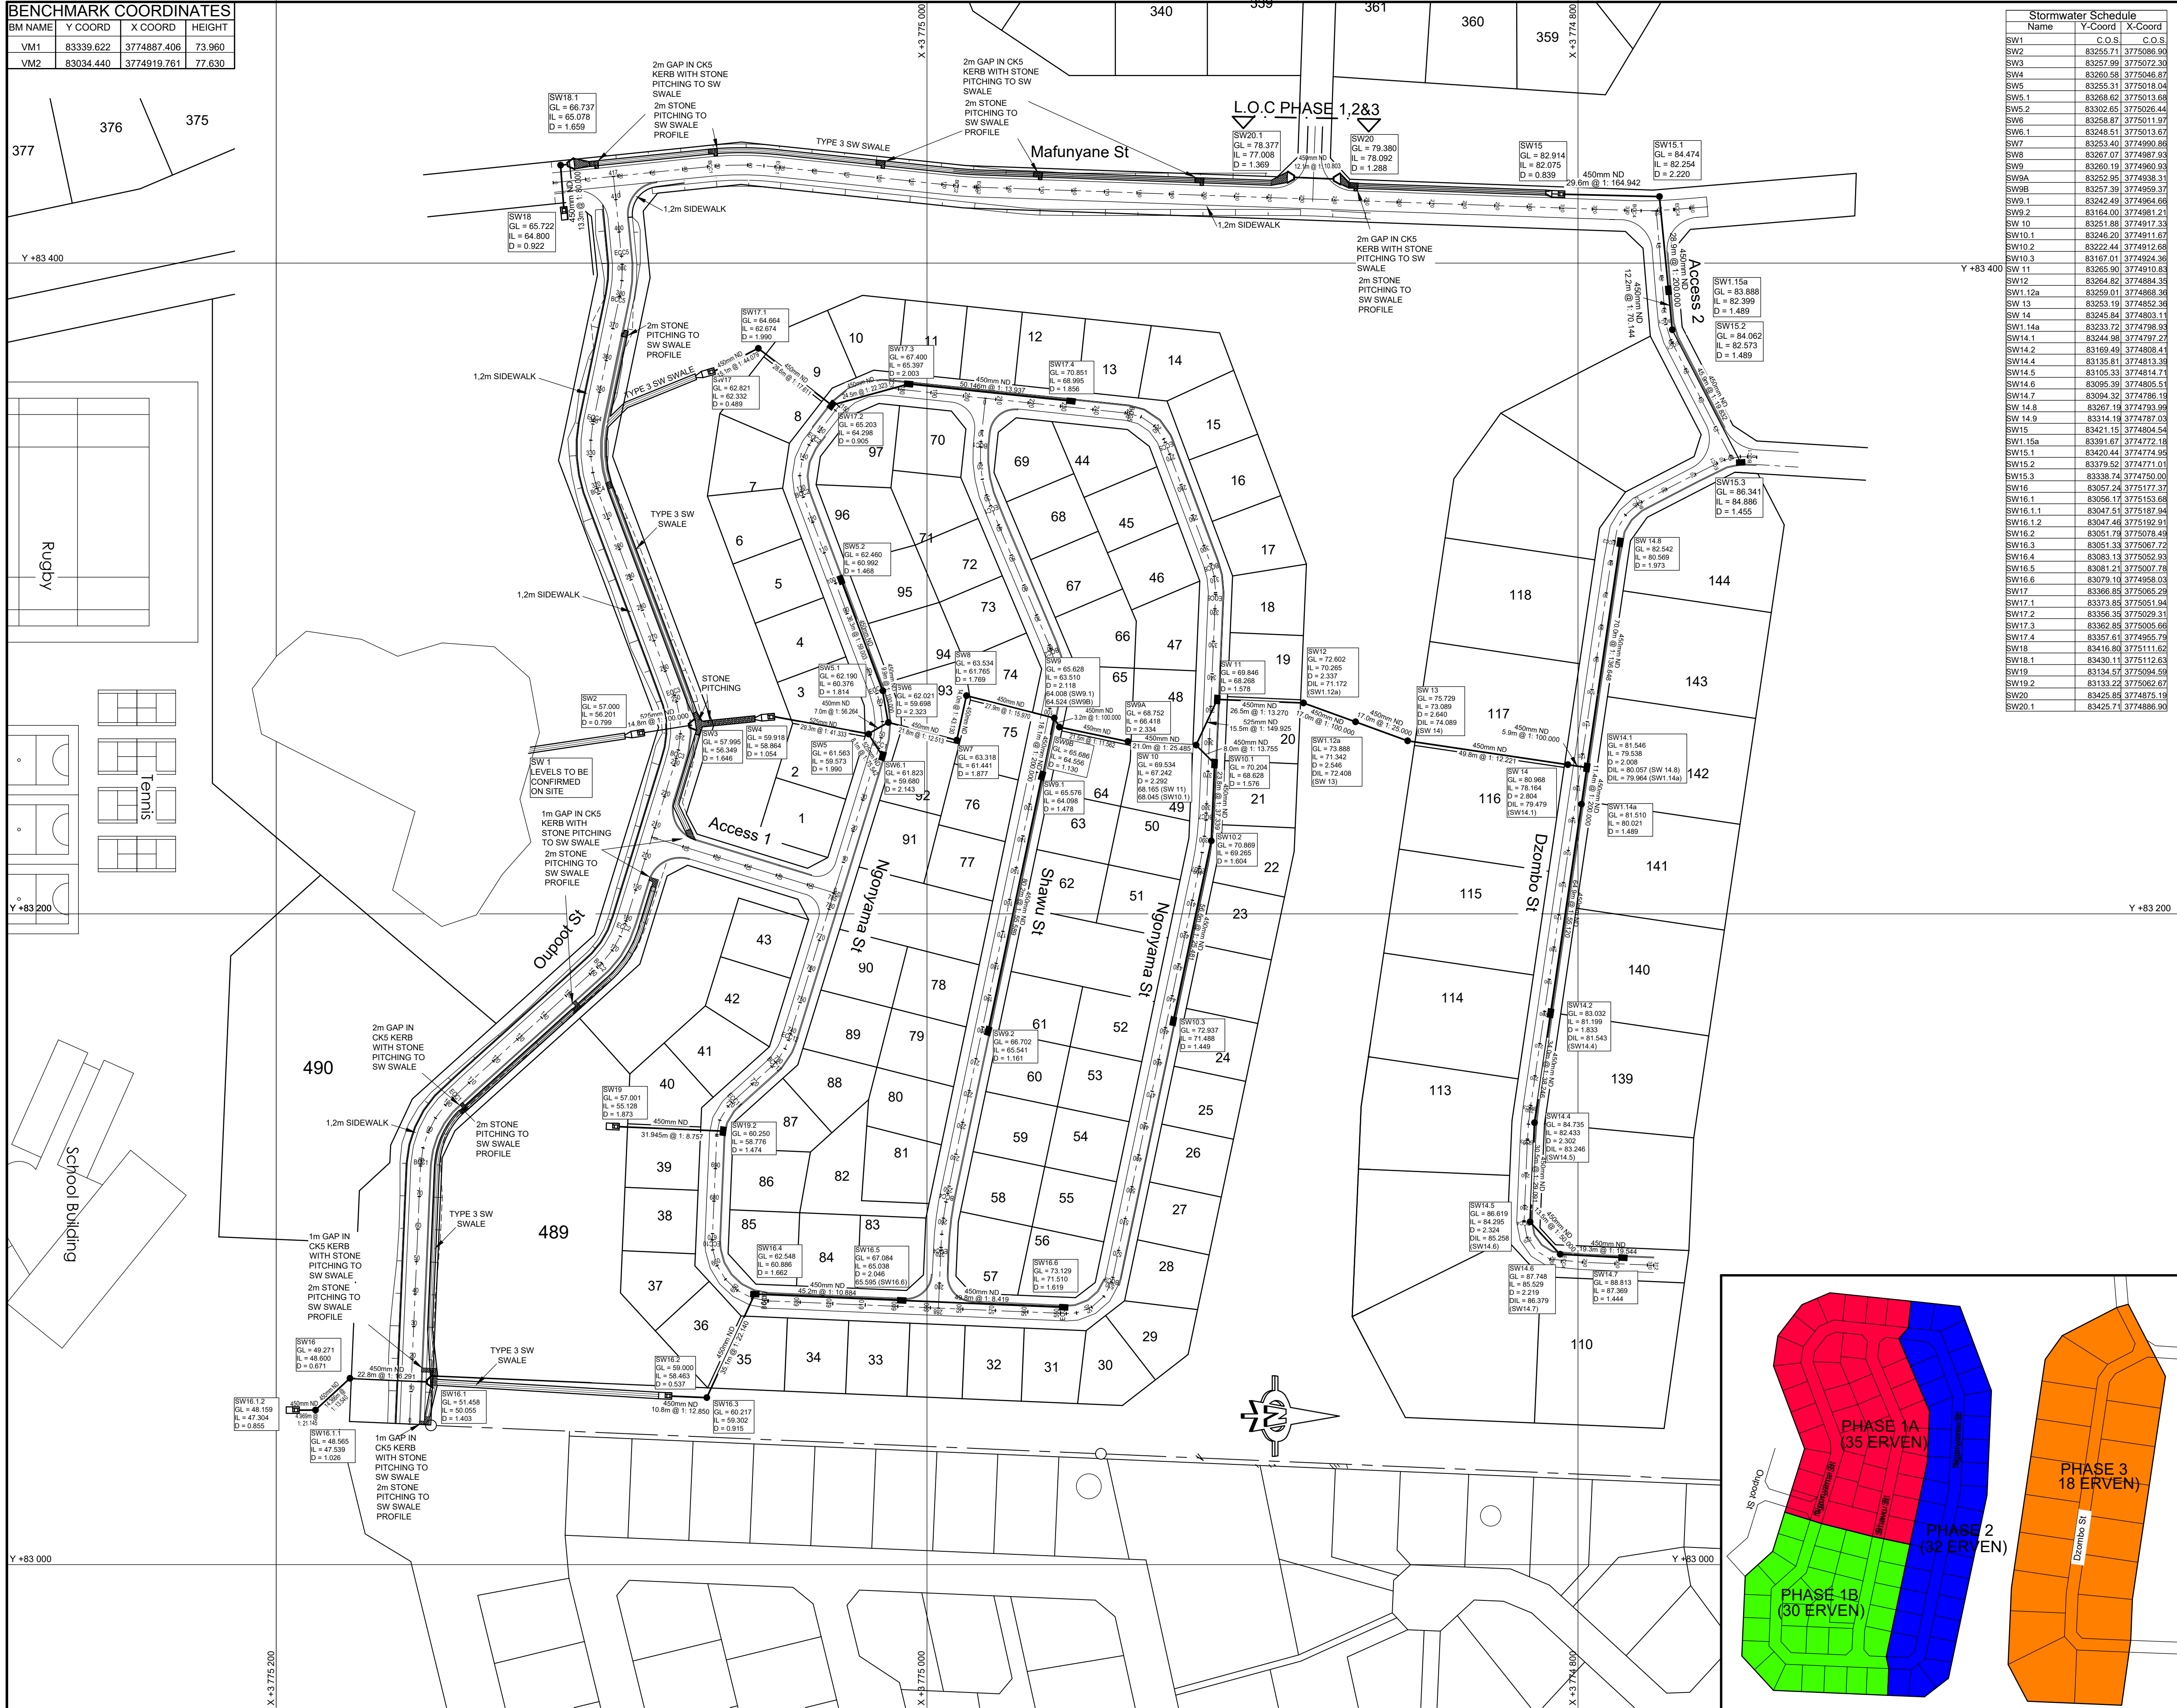


Stormwater Schedule			
Name	Y-Coord	X-Coord	

- LEGEND:**
- TEST HOLE POSITION & NUMBER
 - JUNCTION BOX
 - GABION OUTLET
 - GRASSED SWALE
 - GRID CATCHPIT
 - CONCRETE WINGWALL WITH STONE PITCHING
 - CONCRETE STORM WATER PIPE SHOWING SIZE, LENGTH & GRADIENT
 - CK5 KERB WITH STONE PITCH OUTLET
 - MK10 KERB

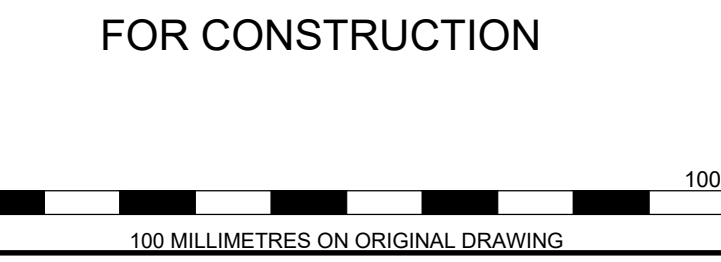

NO			DATE	AMENDMENTS
A			2019-07-16	LAYOUT CHANGES
B			2019-08-29	SW16, 16.1, 16.1.1 & 16.1.2 ADDED/AMENDED

COPYRIGHT IS VESTED IN V3 CONSULTING ENGINEERS
IN TERMS OF THE COPYRIGHT ACT (ACT 98 OF 1978)

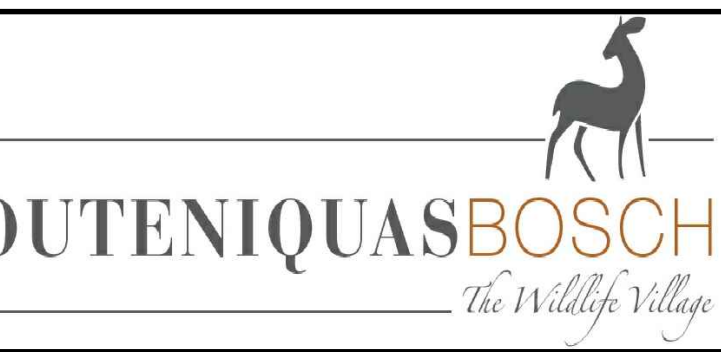

V3 CONSULTING ENGINEERS

T: +27 (0) 44 691 2305
F: +27 (0) 44 691 3248

34 Upper Cross Street, Mossel Bay, 6506
PO Box 730, Mossel Bay, 6500, South Africa

CESA

PROJECT
OUTENIKUAS BOSCH - DEVELOPMENT OF PHASES 1-3

DRAWING DESCRIPTION
ROAD & STORM WATER LAYOUT

DRAWING NO.
10408000-300

DESIGNED: DJK	CHECKED: DKJ
DRAWN: LA	SCALE: 1:1000 A1
APPROVED: [Signature]	DATE: 2019-01-24
FILE PATH: C:\Hardenbos\10408000 Outeniquasbosch M164505 ConstrDraw\10408000-300 (Rd & SW Layout).DR4	

