



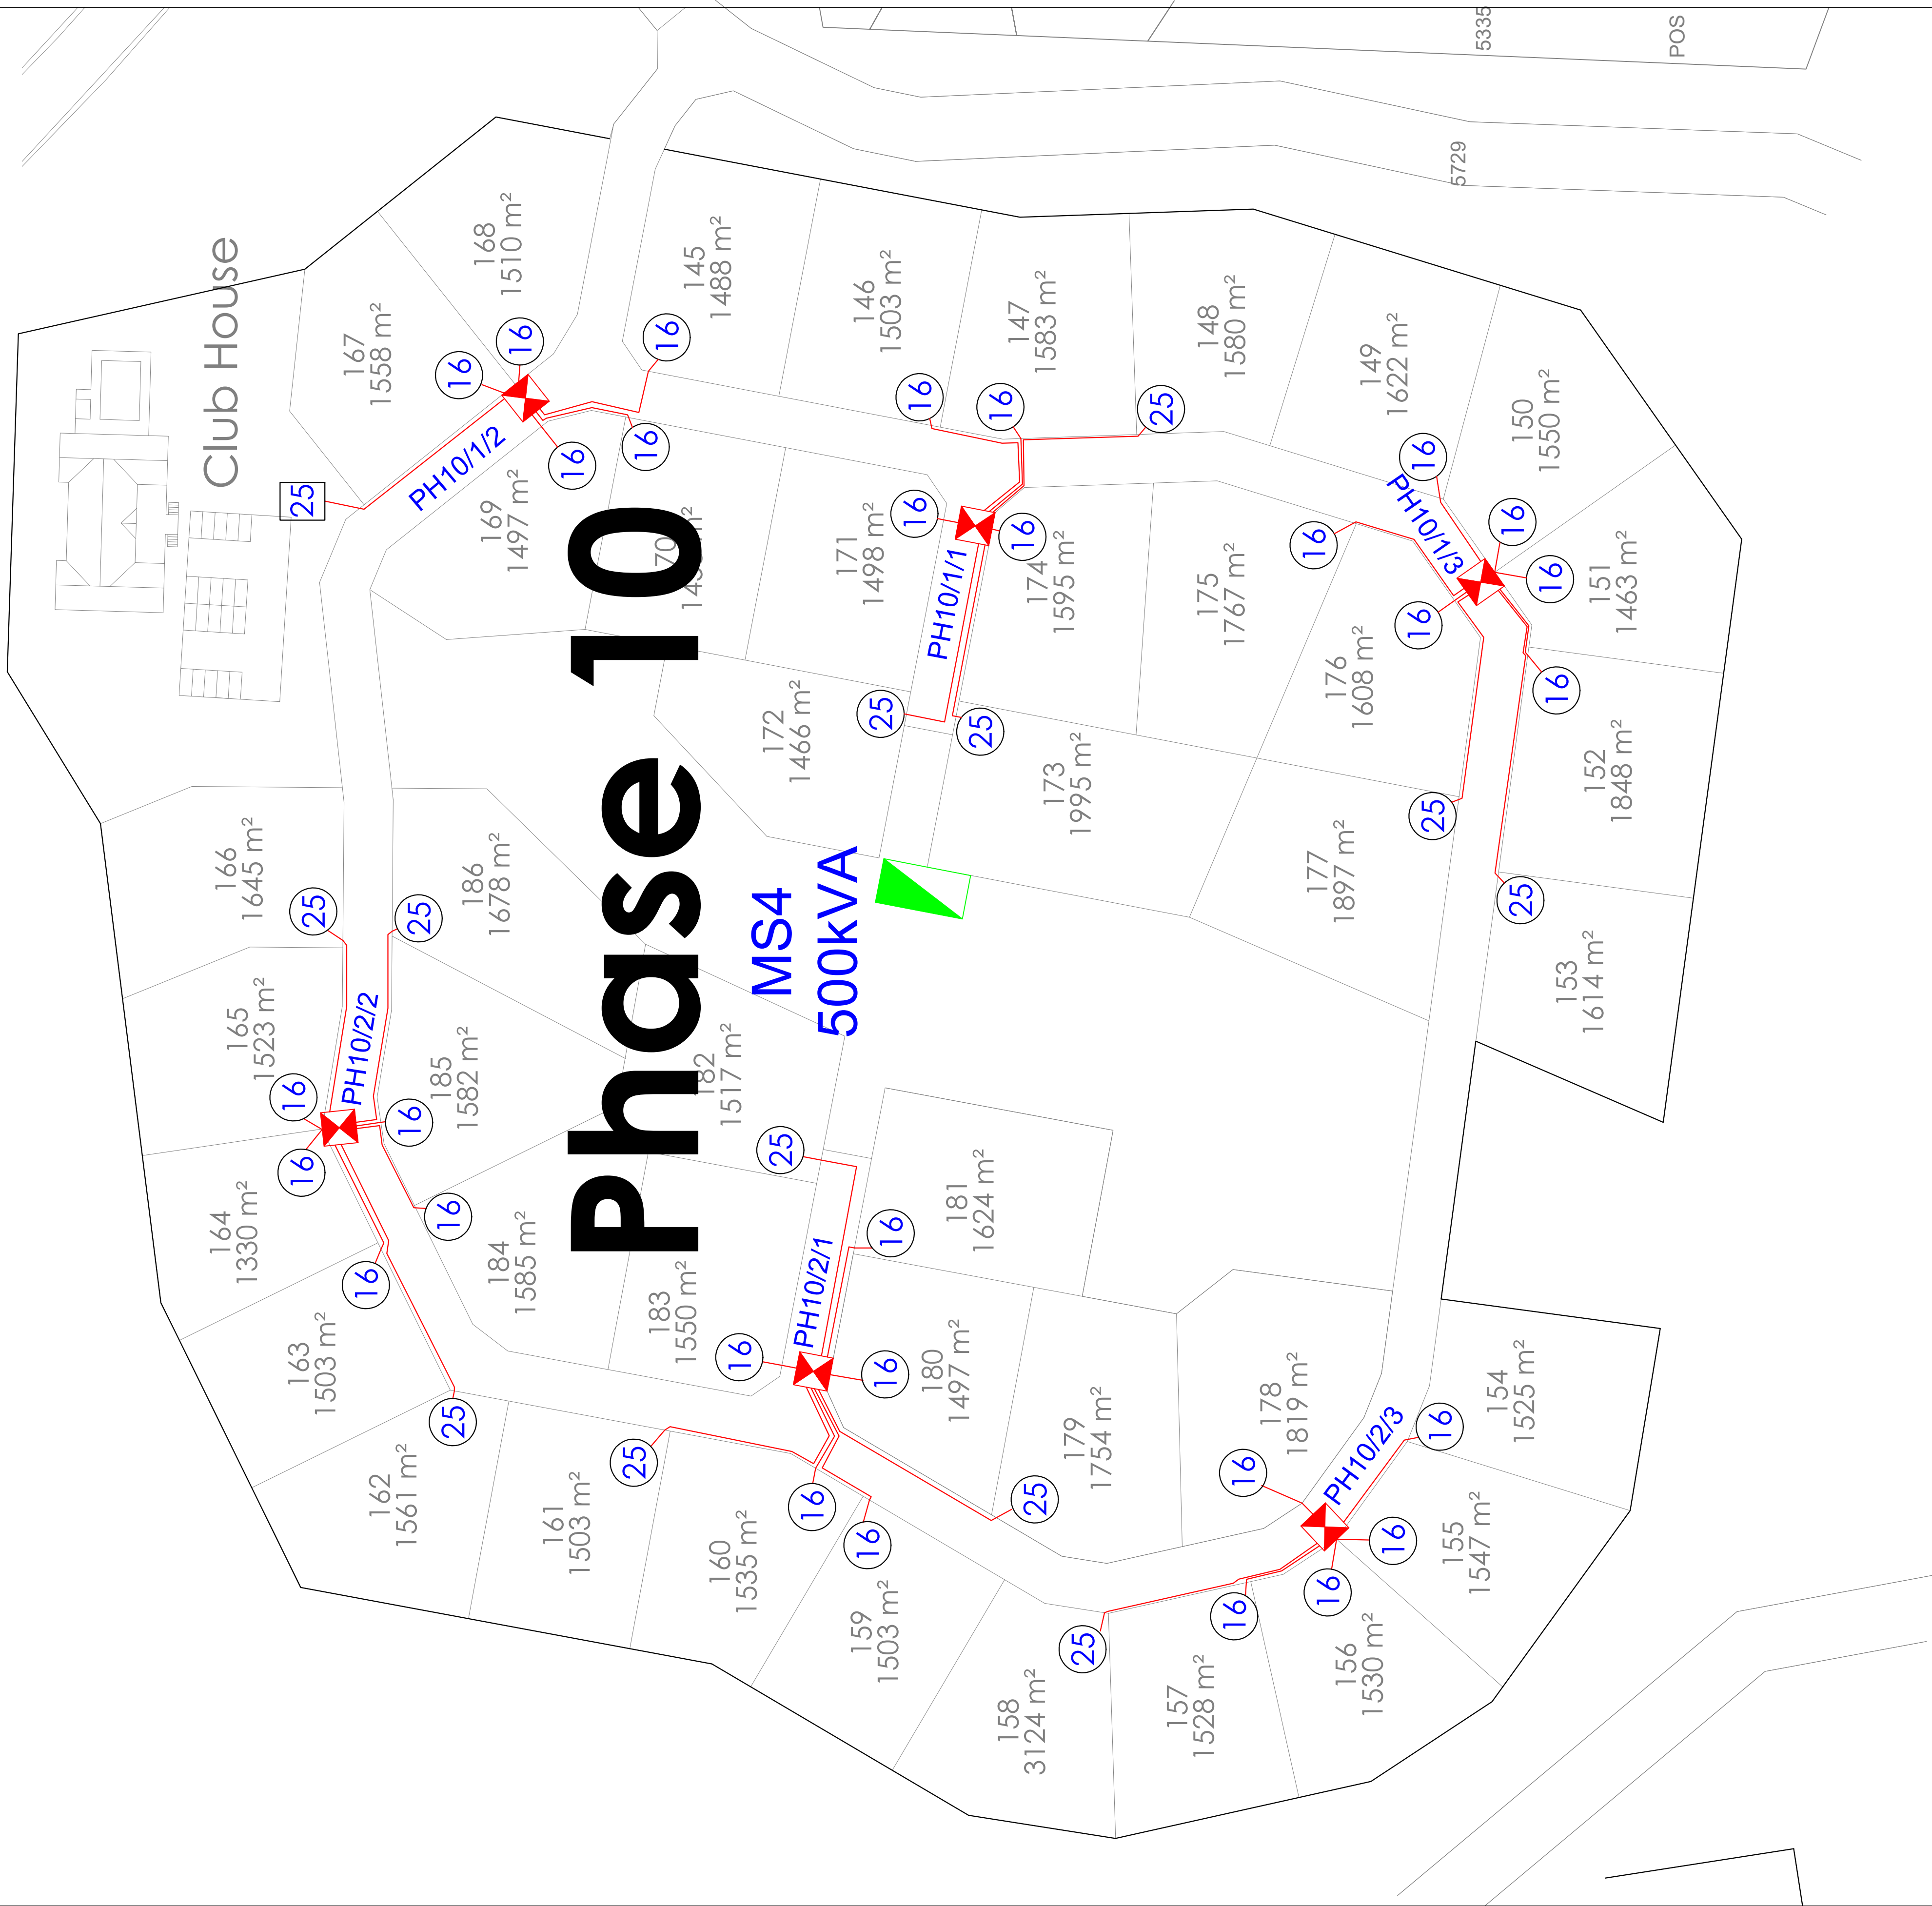

LEGEND:	
	MINI SUB
	NEW R.M.U
	KIOSK
	SERVICE CONNECTION 16mm2 2Cr Cu PVC SINGLE PHASE
	SERVICE CONNECTION 16mm2 4Cr Cu PVC THREE PHASE

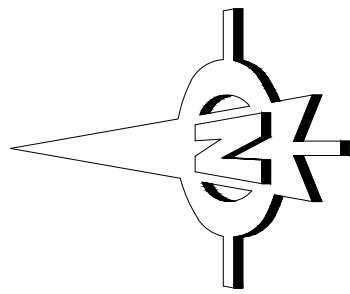

MOSSEL BAY
MUNICIPALITY



CVW
CVW MECHANICS EN ELEKTRIS
CVW MECHANICAL AND ELECTRICAL

RAADGEWENDE MECHANIESE & ELEKTRIESE INGENIEUR
CONSULTING MECHANICAL & ELECTRICAL ENGINEERS

□ MOSSELBAAI P.O. BOX 281 HARTENBOS 6520 TEL. (044)6912074
□ BELVILLE P.O. BOX 1889 BELVILLE 7535 TEL. (021)9454501

PROJEK / PROJECT
OUTENIKUASBOSCH

TEKENING BESKRYWING / DRAWING DESCRIPTION
SERVICE CONNECTIONS LAYOUT
PHASE 10

TEKENING NR. / DRAWING NO.		REVISION
ME1589/10/3		AB
AS BUILD		

SKAAL SCALE	1:750 (A1)	NAEGEGAAN CHECKED	J.B. SNYMAN
LEER Nr. FILE No.	ME	CAO NAAM CAO NAME	
DATUM DATE	15/05/2019	GETEKEN DRAWN	J.v.R.