



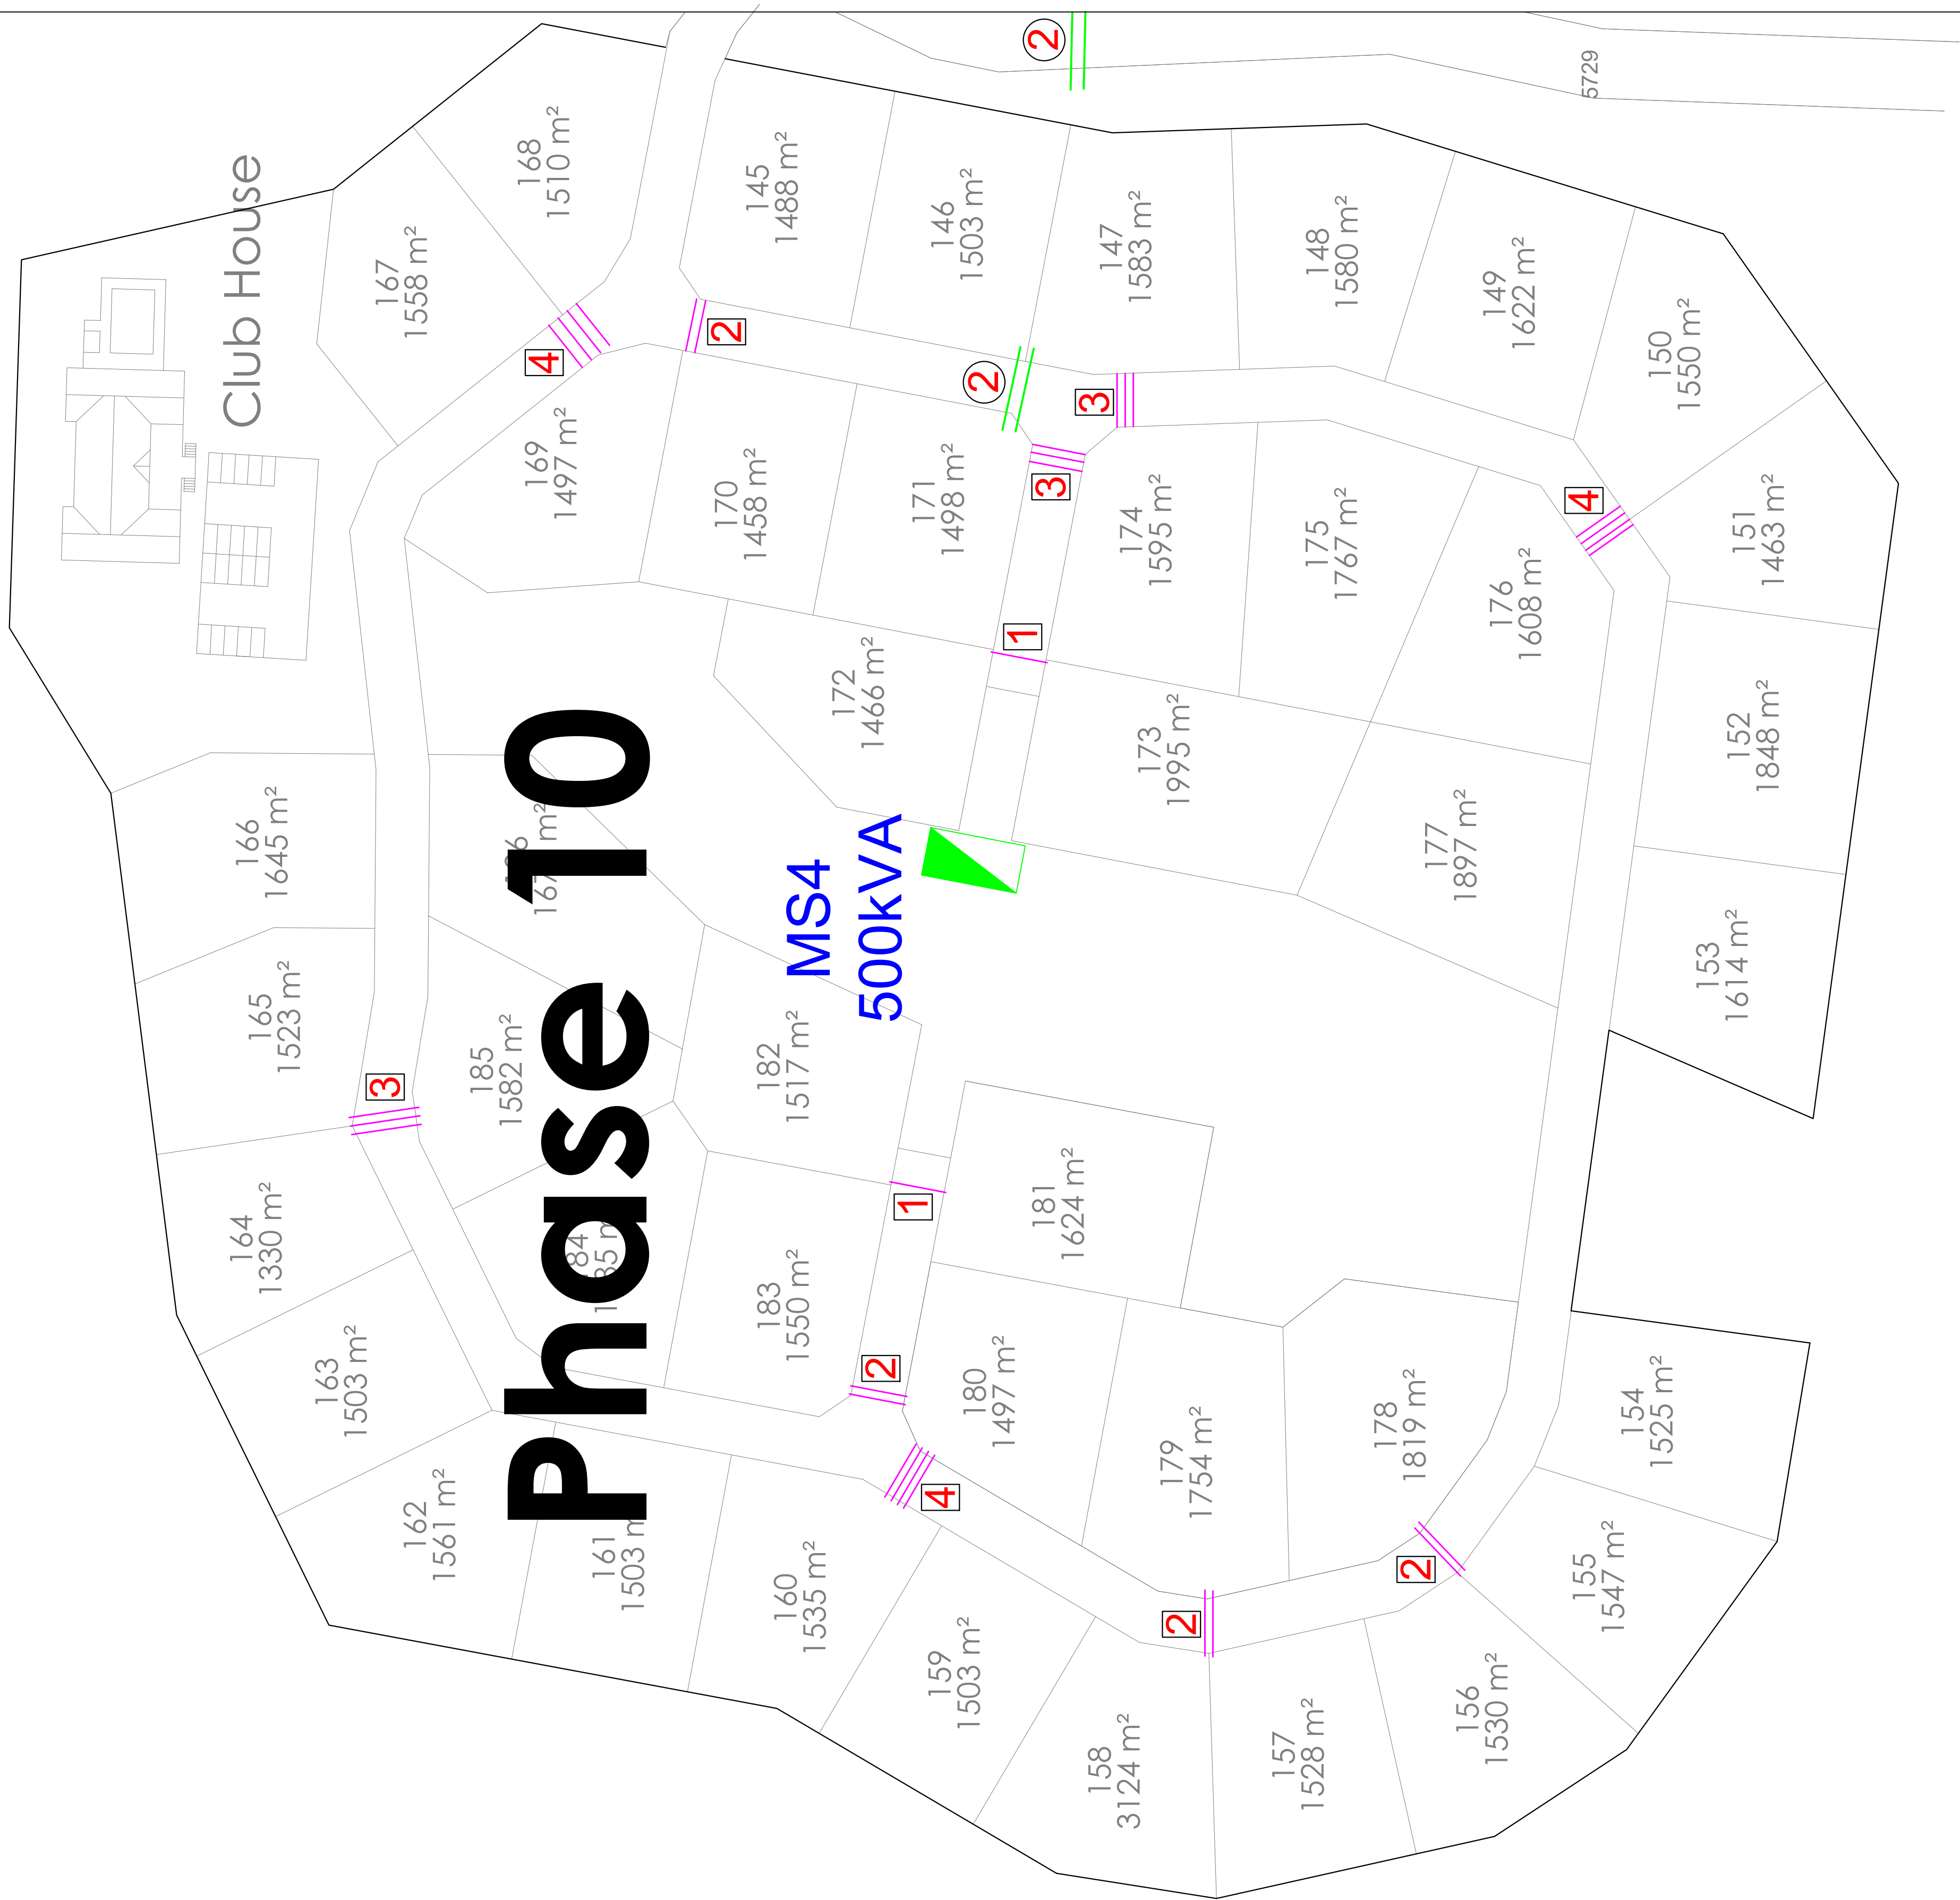

LEGEND:		
	MINI SUB	
	NEW R.M.U	
	KIOSK	
	4Core Cu PVC SWA UNDERGROUND CABLE	
	4Core Cu PVC SWA UNDERGROUND CABLE 95mm2	
	160mm PVC ROAD CROSSING SLEEVE QUANTITY: 2	
	110mm PVC ROAD CROSSING SLEEVE QUANTITY: 3	
 VOOR KONTRAK IN AANVANG NEEEM BEFORE CONTRACT COMMENCES  NA KONTRAK IN AANVANG GENEEM HET AFTER CONTRACT HAS COMMENCED		
Nr. No.	DATUM DATE	WYSIGINGS AMENDMENTS
 0	16/07/19	MV CABLE ROUTE TO PHASE 10 REVISED PHASE 10 TO EXCEED PHASE 8

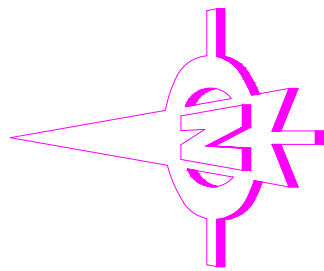

MOSSEL BAY
MUNICIPALITY



CVW
CVW MEGANIES EN ELEKTRIES
CVW MECHANICAL AND ELECTRICAL

RAADGEWENDE, MEGANIESE & ELEKTRIESE INGENIEURS
CONSULTING MECHANICAL & ELECTRICAL ENGINEERS

▣ MOSSELBAAI P.O. BOX 281 HARTENBOS 6520 TEL. (044)6912074
▣ BELVILLE P.O. BOX 1889 BELVILLE 7535 TEL. (021)9454501

PROJ.EK / PROJECT
OUTENIQUASBOSCH

TEKENING BESKRIVING / DRAWING DESCRIPTION
SLEEVE LAYOUTS
PHASE 10

TEKENING NR. / DRAWING NO. ME1589/10/4 AS BUILD	REVISION AB
---	-----------------------

SKAAL SCALE 1:750 (A1)	INGEGENIEUR CHECKED J.B. SNYMAN
LEER NR. ME	CAD NAAM
FILE No.	CAD NAME
DATUM DATE 01/04/2021	GETEKENED DRAWN J.v.R.