



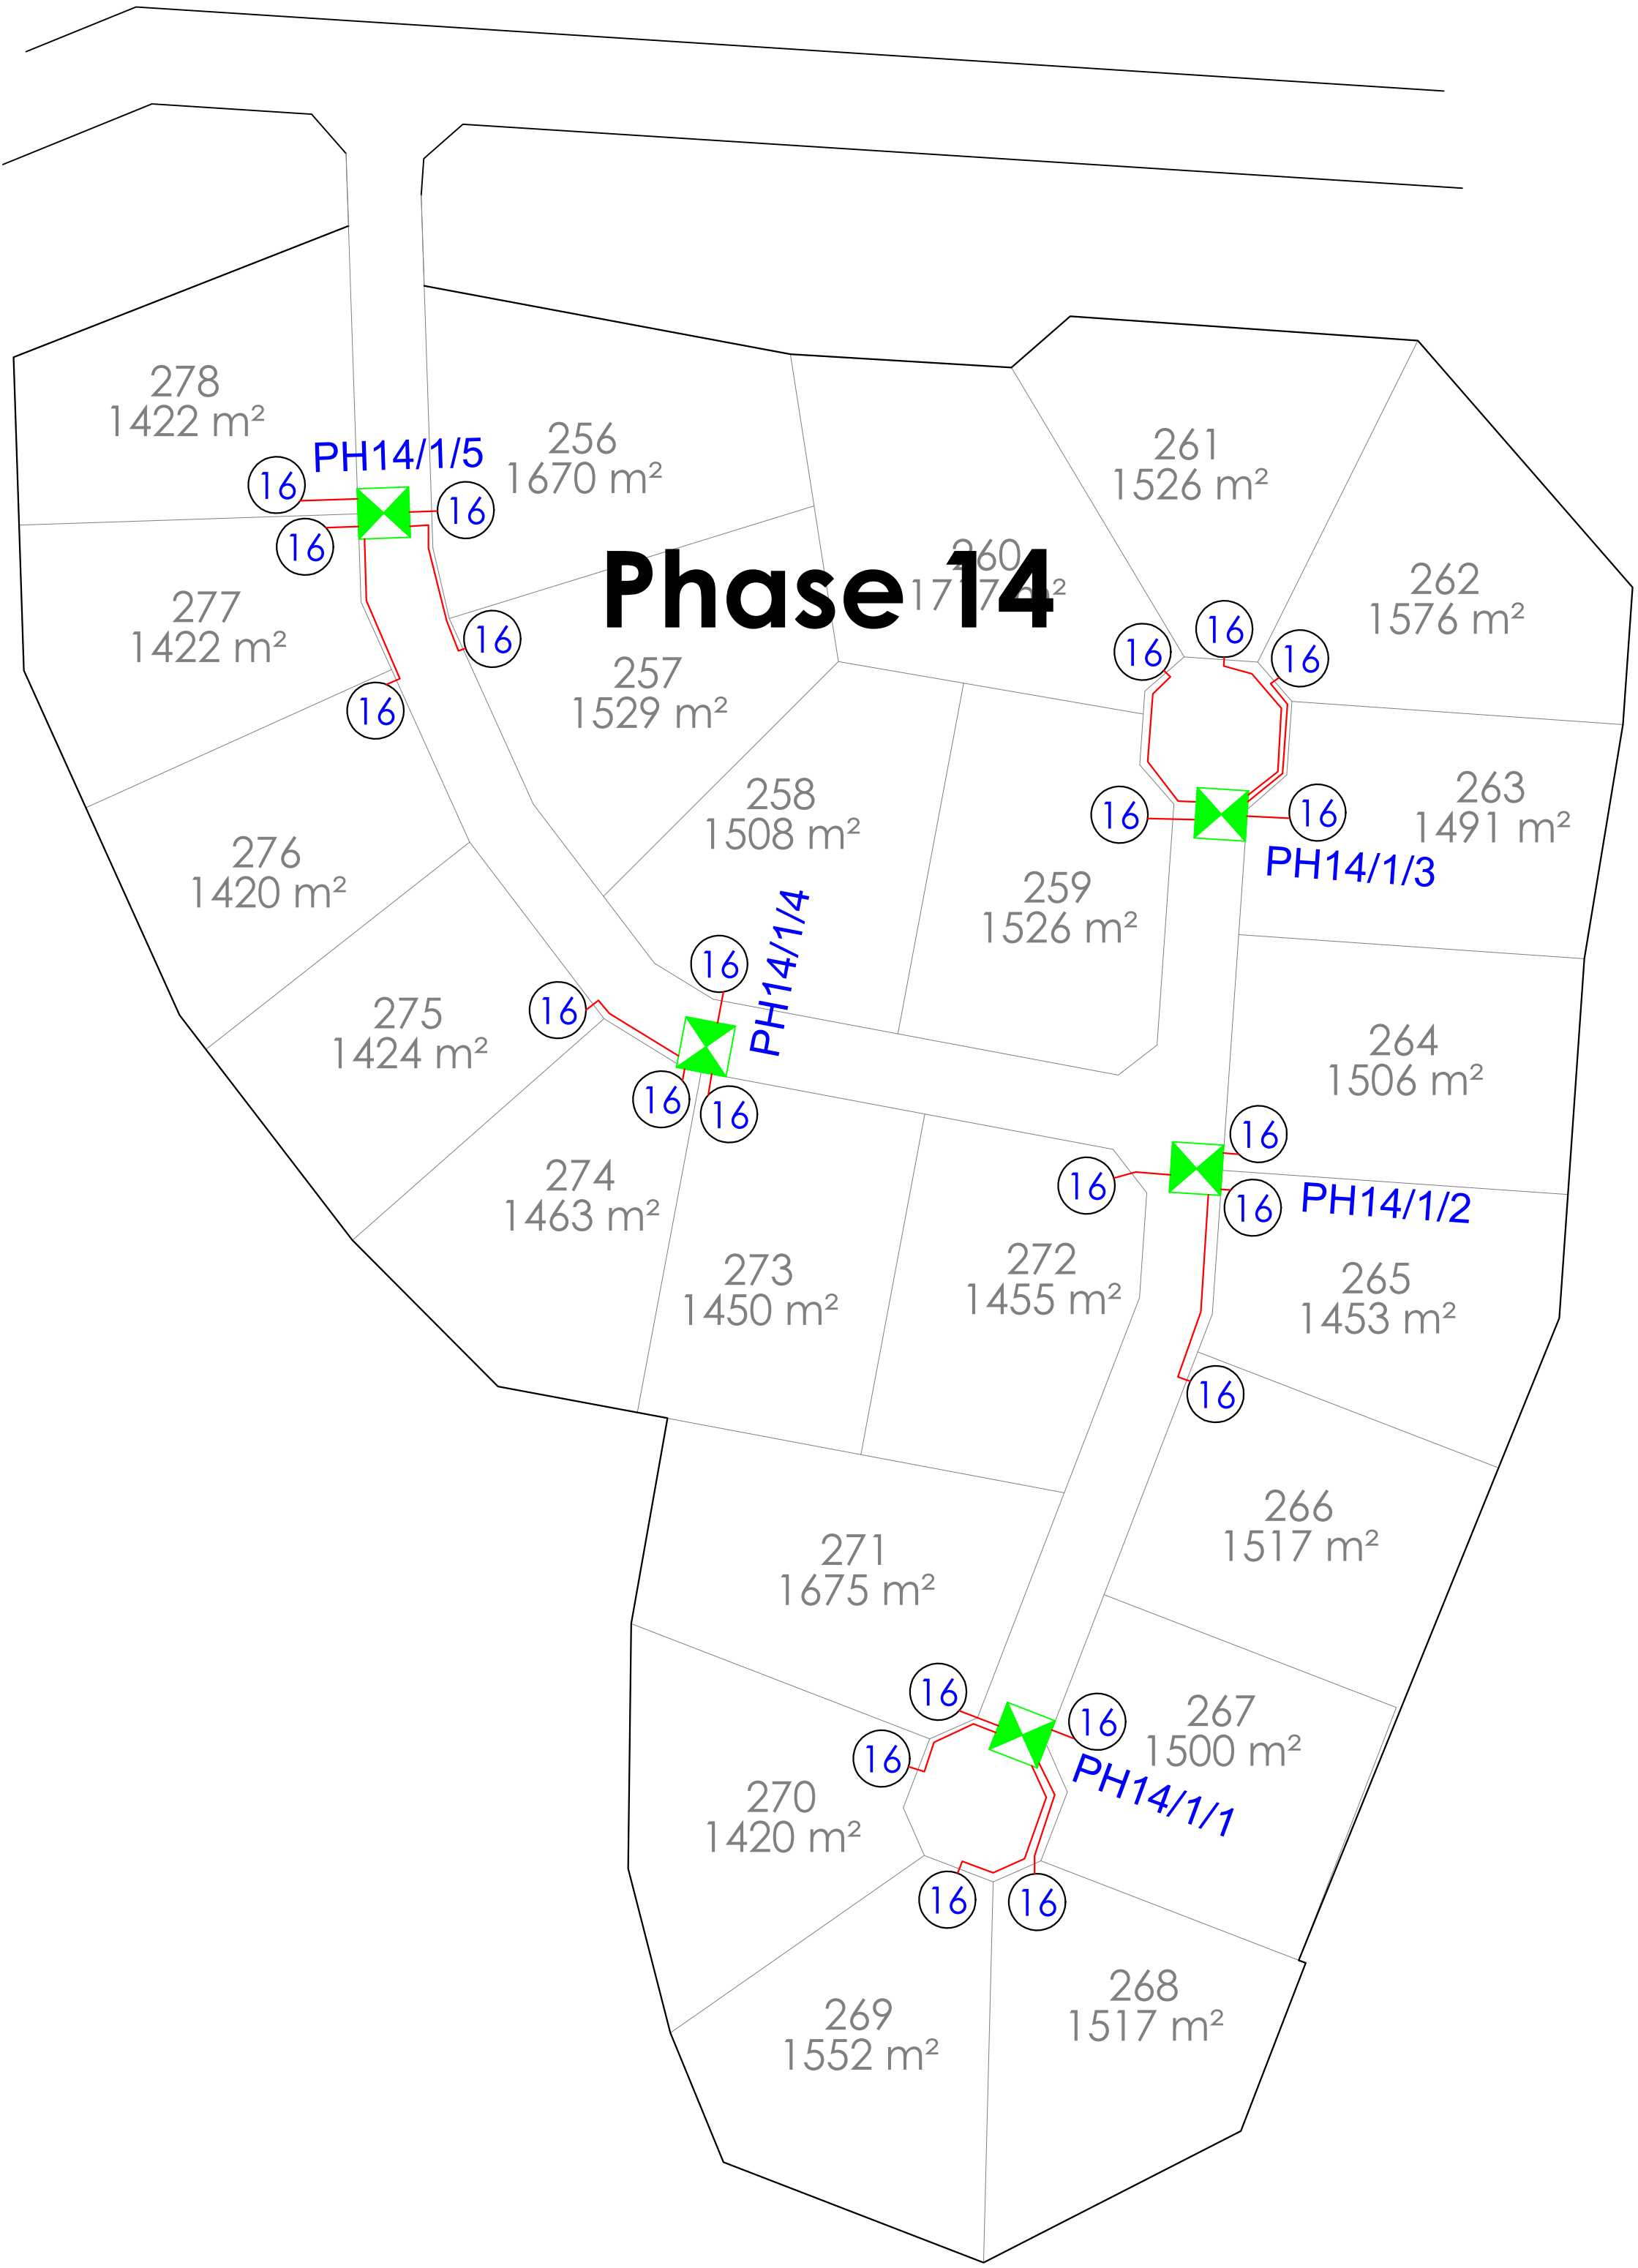

LEGEND:	
	MINI SUB
	NEW R.M.U
	KIOSK
	4Core Cu PVC SWA UNDERGROUND CABLE
	4Core Cu PVC SWA UNDERGROUND CABLE 95mm2

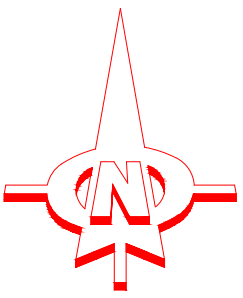

MOSSEL BAY
MUNICIPALITY



CVW MEGANIES EN ELEKTRIES
CVW MECHANICAL AND ELECTRICAL



RADGEWENDE MEGANESE & ELEKTRIESE INGENIEURS
CONSULTING MECHANICAL & ELECTRICAL ENGINEERS

□ MOSSELBAY: P.O. BOX 281 HARTENBOS 6520 TEL: (044)6912074
□ BELVILLE: P.O. BOX 1889 BELVILLE 7535 TEL: (021)9454501

PROJECT
OUTENIKUASBOSCH

TENDING DESCRIPTION
SERVICE CONNECTIONS LAYOUT
PHASE 14

TENDING NO. / DRAWING NO.	REVISION
ME1589/14/3	AB

SCALE	1:750 (A1)	CHECKED	J.B. SNYMAN
FILE NO.	ME	CAD NAME	
DATE	01/02/2022	DRAWN	J.v.R.